
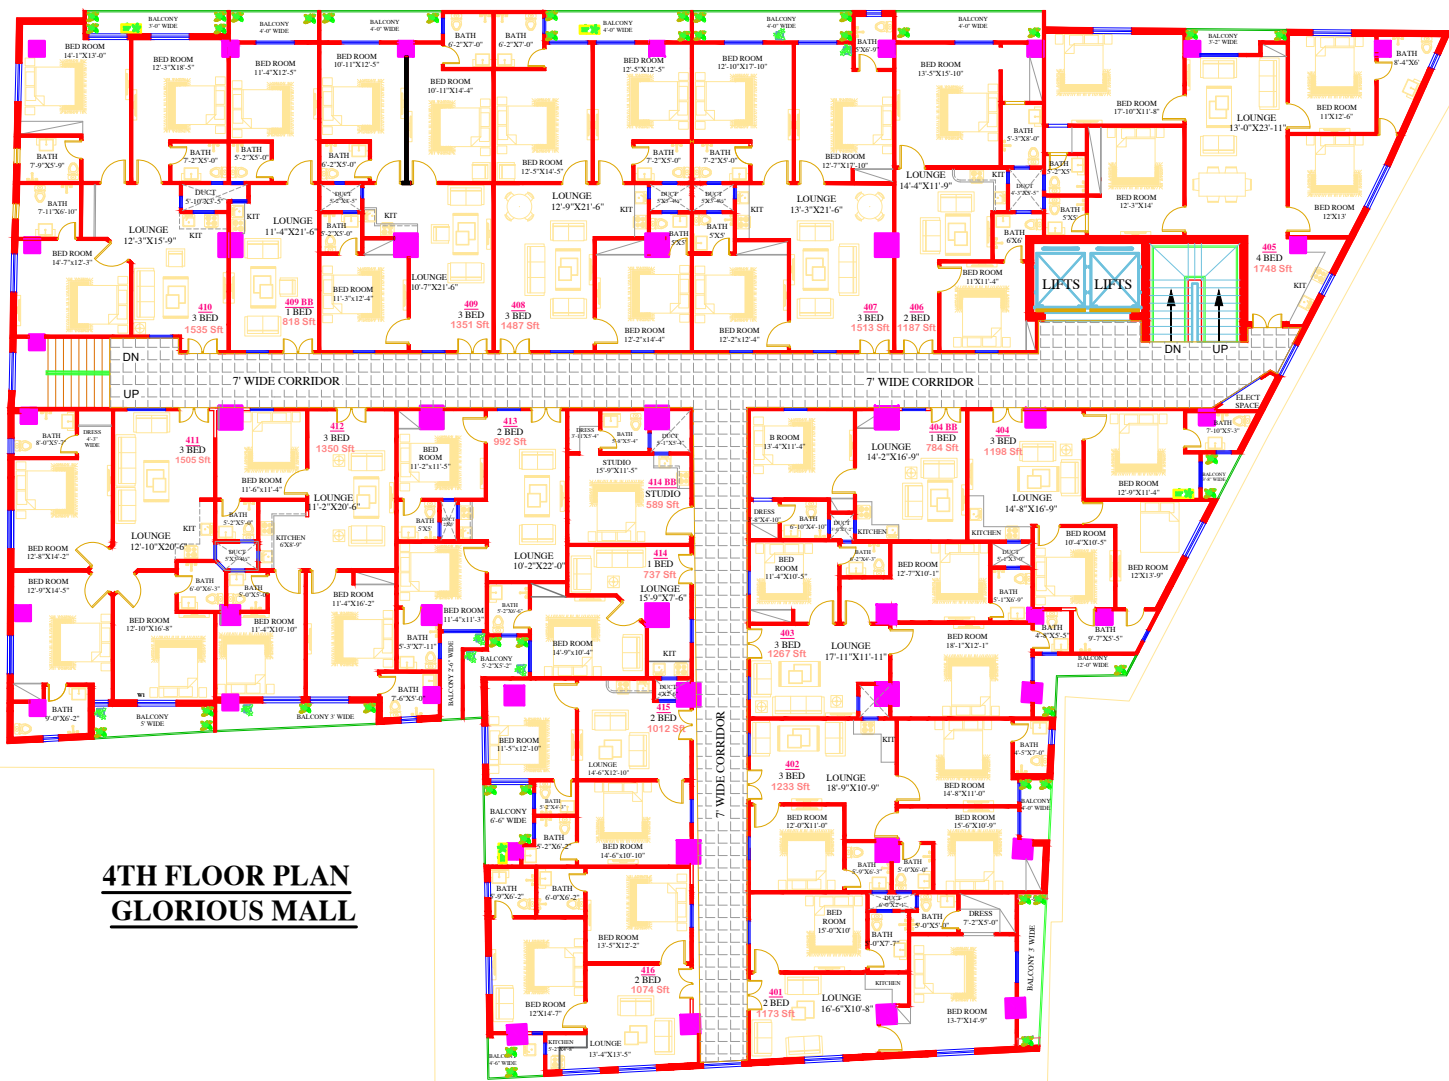


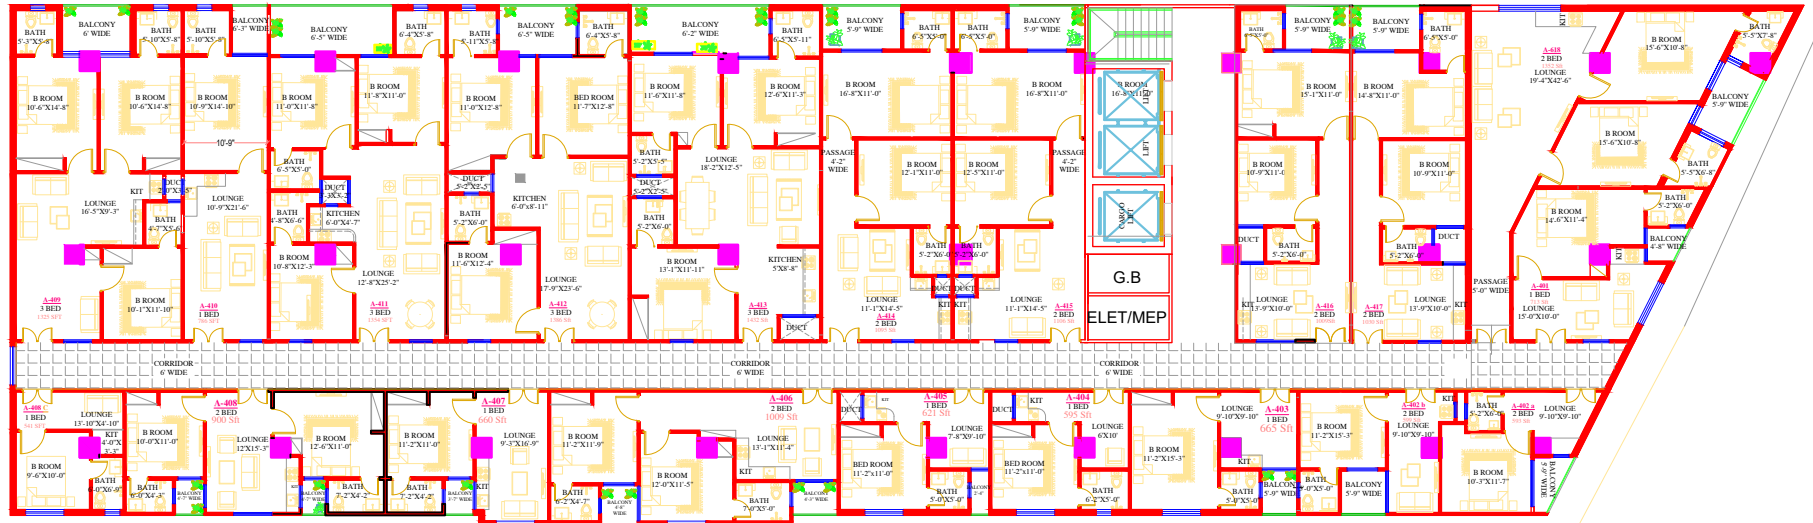

**4TH FLOOR PLAN
GLORIOUS MALL**

TITLE:

MARKETING

PROJECT NAME & ADDRESS

GLOURIOUS MALL

OPENING SCHEDULE.

S.No	Symbol	Width	Height	Qty/Remarks.
1				
2				
3				
4				
5				
6				
7				
8				
9				
10				
11				
12				
13				

SCHEDULE OF AREA.

TOTAL PLOT AREA: =
GROUND FLOOR PLAN: =
FIRST FLOOR PLAN: =
BASMENT FLOOR PLAN: =
TOTAL COVERED AREA: =
OPEN AREA: =

DRAWN BY:
IKRAM ULLAH
MARWAT

DATE.

CHECK BY:



SCALE.
N.T.S

ARCHITECT:

HASSAM ZAHIR SHAH

ATTESTED:



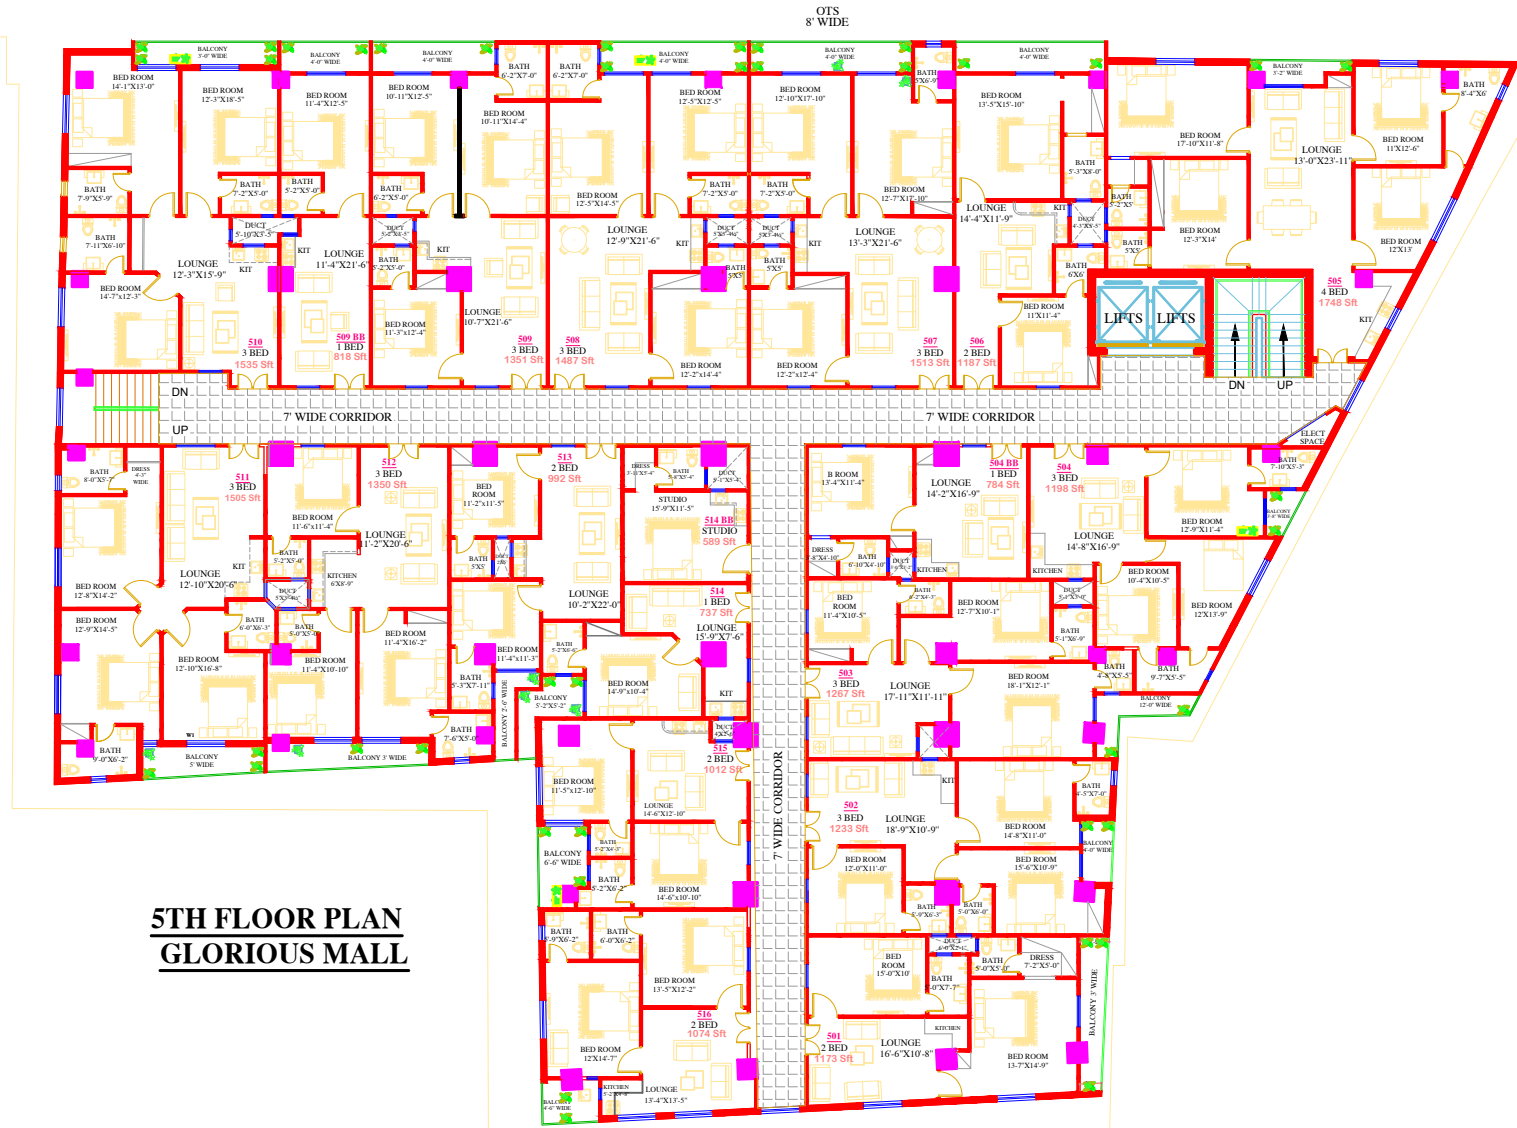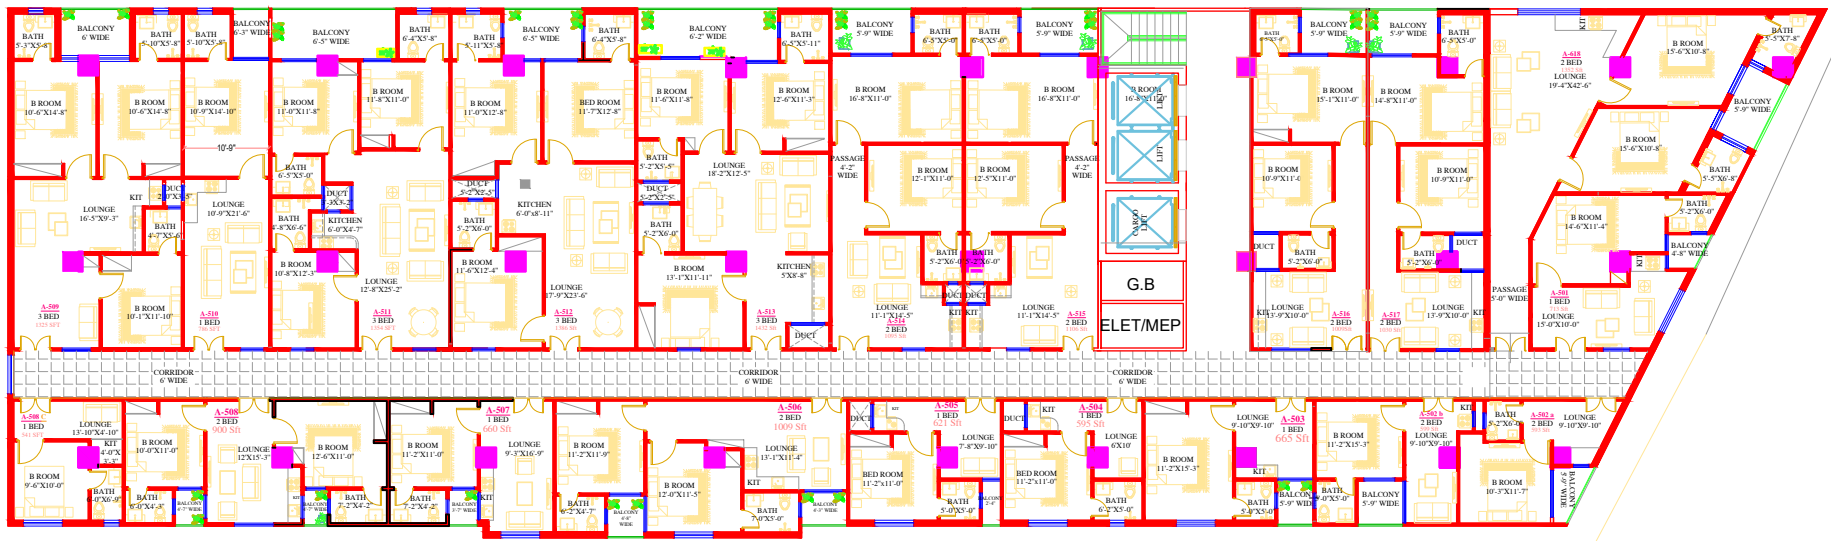

5TH FLOOR PLAN
GLORIOUS MALL

TITLE:

MARKETING

PROJECT NAME & ADDRESS

GLOURIOUS MALL

OPENING SCHEDULE.

S.No	Symbol	Width	Height	Qty/Remarks.
1				
2				
3				
4				
5				
6				
7				
8				
9				
10				
11				
12				
13				

SCHEDULE OF AREA.

TOTAL PLOT AREA: =
GROUND FLOOR PLAN: =
FIRST FLOOR PLAN: =
BASMENT FLOOR PLAN: =
TOTAL COVERED AREA: =
OPEN AREA: =

DRAWN BY:
IKRAM ULLAH
MARWAT

DATE.

CHICK BY:

SCALE.
N.T.S


ARCHITECT:

HASSAM ZAHIR SHAH


ATTESTED:



Archi Engineer Consultant (Pvt.)
Town Residency, Old Bara Road, University Town, Peshawar Pakistan
0333-5061489

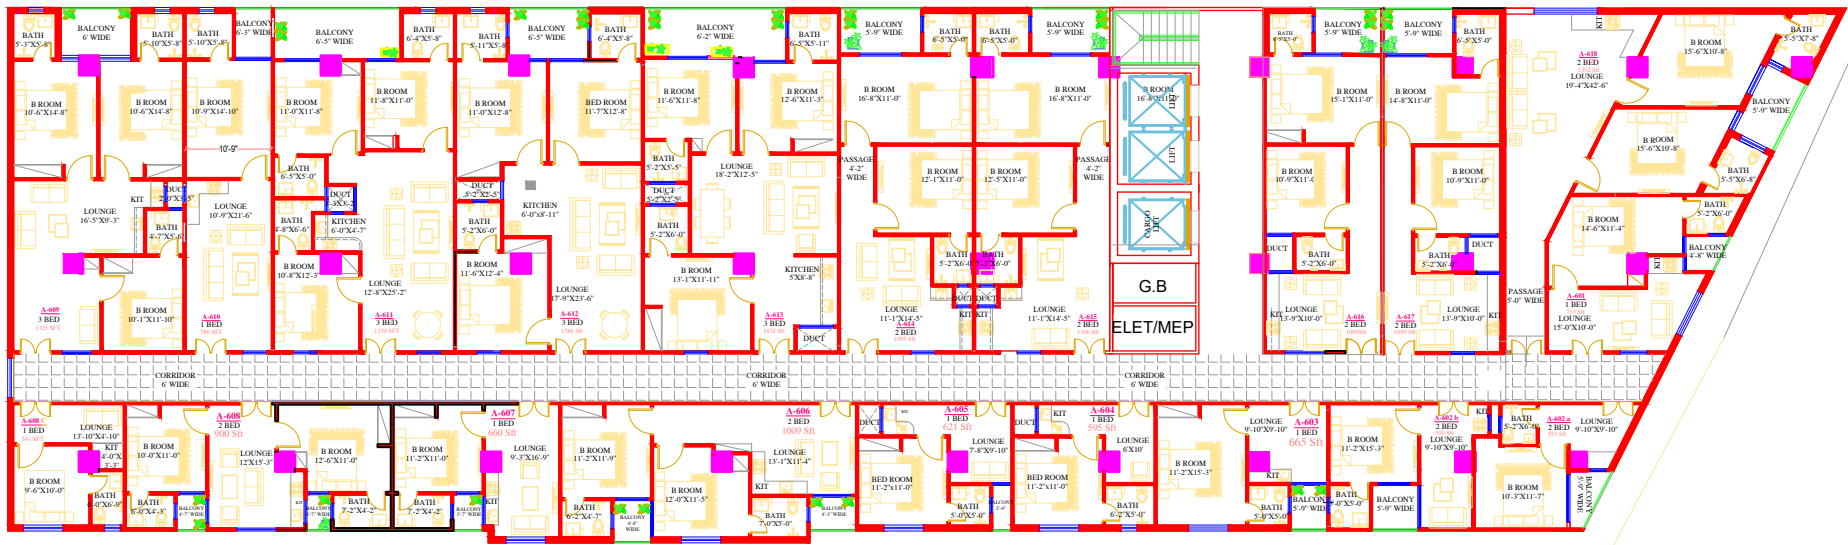

**6TH FLOOR PLAN
GLORIOUS MALL**

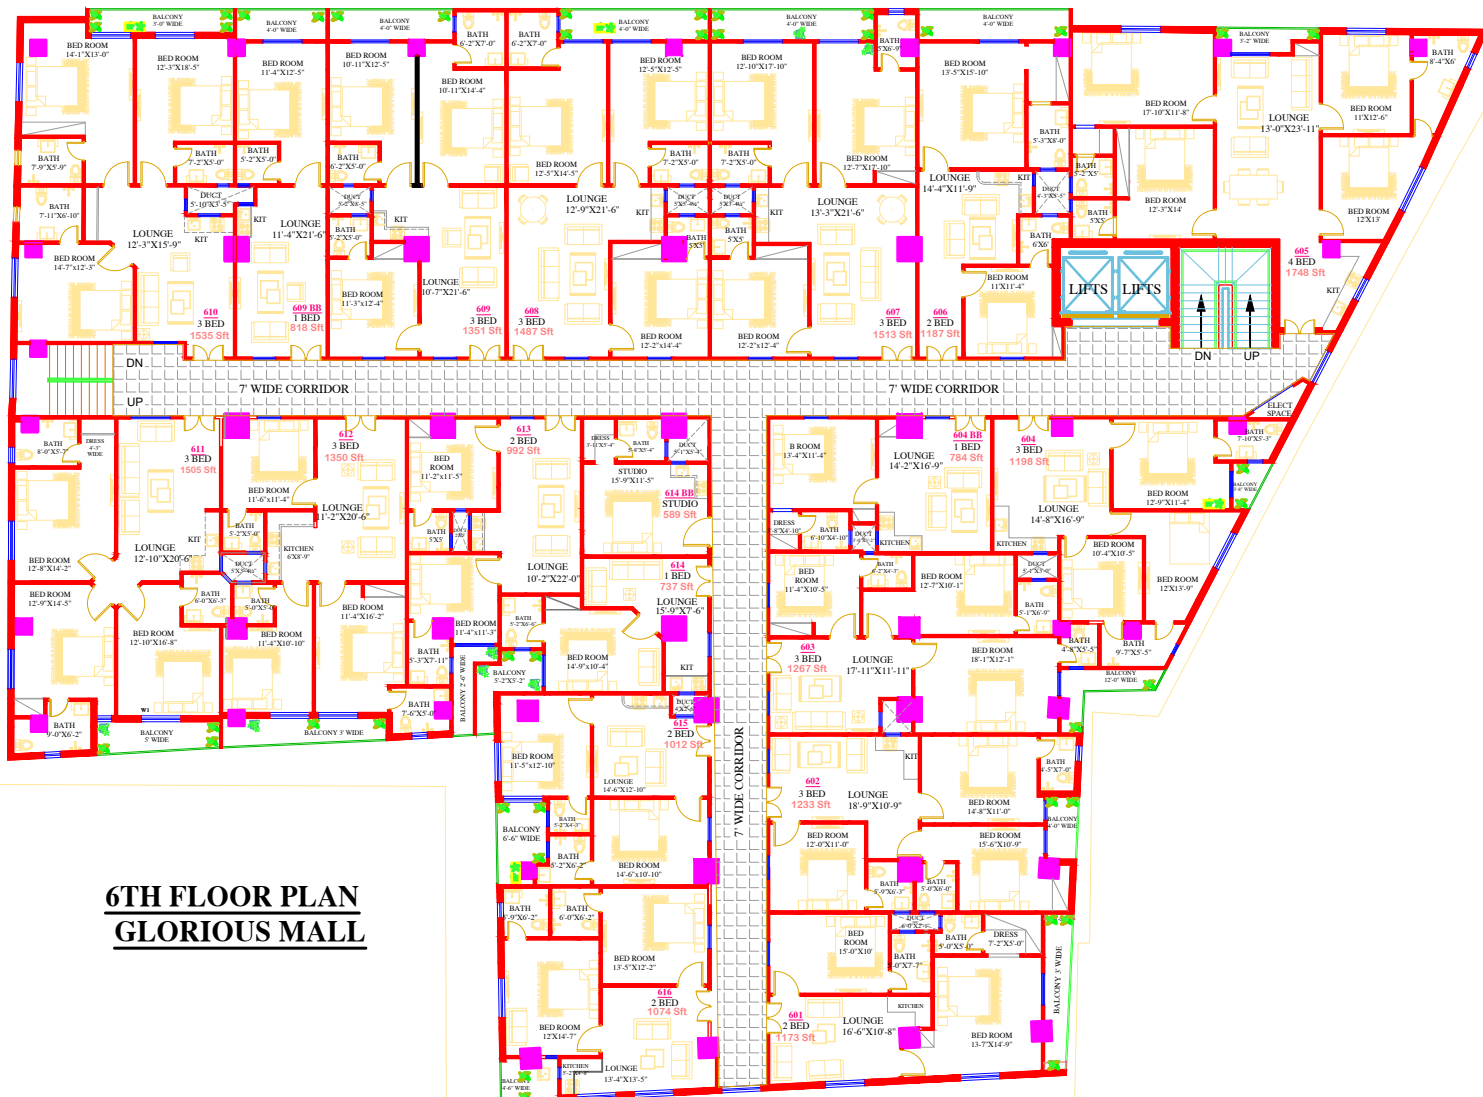

TITLE:

MARKETING

PROJECT NAME & ADDRESS

GLOURIOUS MALL

OPENING SCHEDULE.

S.No	Symbol	Width	Height	Qty/Remarks.
1				
2				
3				
4				
5				
6				
7				
8				
9				
10				
11				
12				
13				

SCHEDULE OF AREA.

TOTAL PLOT AREA: =
GROUND FLOOR PLAN: =
FIRST FLOOR PLAN: =
BASMENT FLOOR PLAN: =
TOTAL COVERED AREA: =
OPEN AREA: =

DRAWN BY:
IKRAM ULLAH
MARWAT

DATE.

CHICK BY:


SCALE.
N.T.S

ARCHITECT:

HASSAM ZAHIR SHAH

ATTESTED:



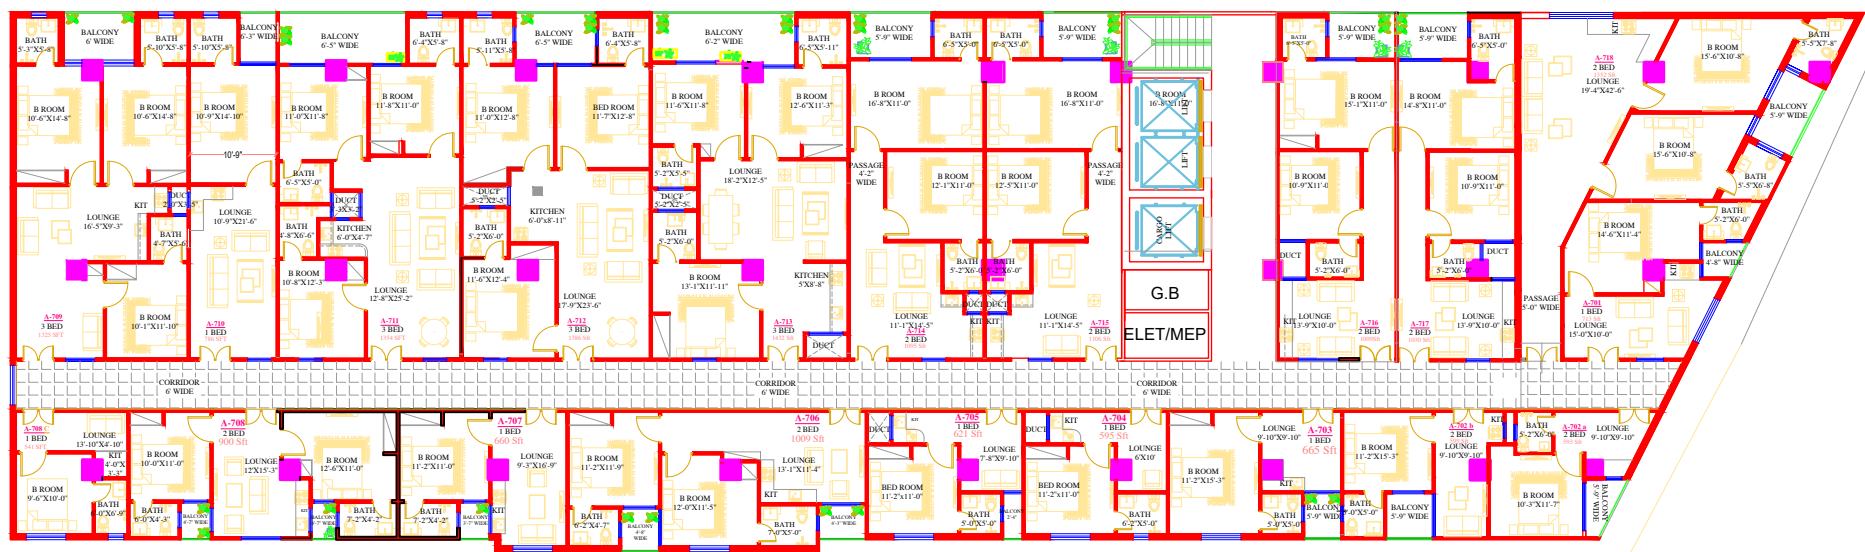

TITLE:

MARKETING

PROJECT NAME & ADDRESS

GLORIOUS MALL

OPENING SCHEDULE.

S.No	Symbol	Width	Height	Qty/Remarks.
1				
2				
3				
4				
5				
6				
7				
8				
9				
10				
11				
12				
13				

SCHEDULE OF AREA.

TOTAL PLOT AREA: =
GROUND FLOOR PLAN: =
FIRST FLOOR PLAN: =
BASMENT FLOOR PLAN: =
TOTAL COVERED AREA: =
OPEN AREA: =

DRAWN BY:
IKRAM ULLAH
MARWAT

DATE.



CHICK BY:

SCALE.
N.T.S

ARCHITECT:

HASSAM ZAHIR SHAH

ATTESTED:

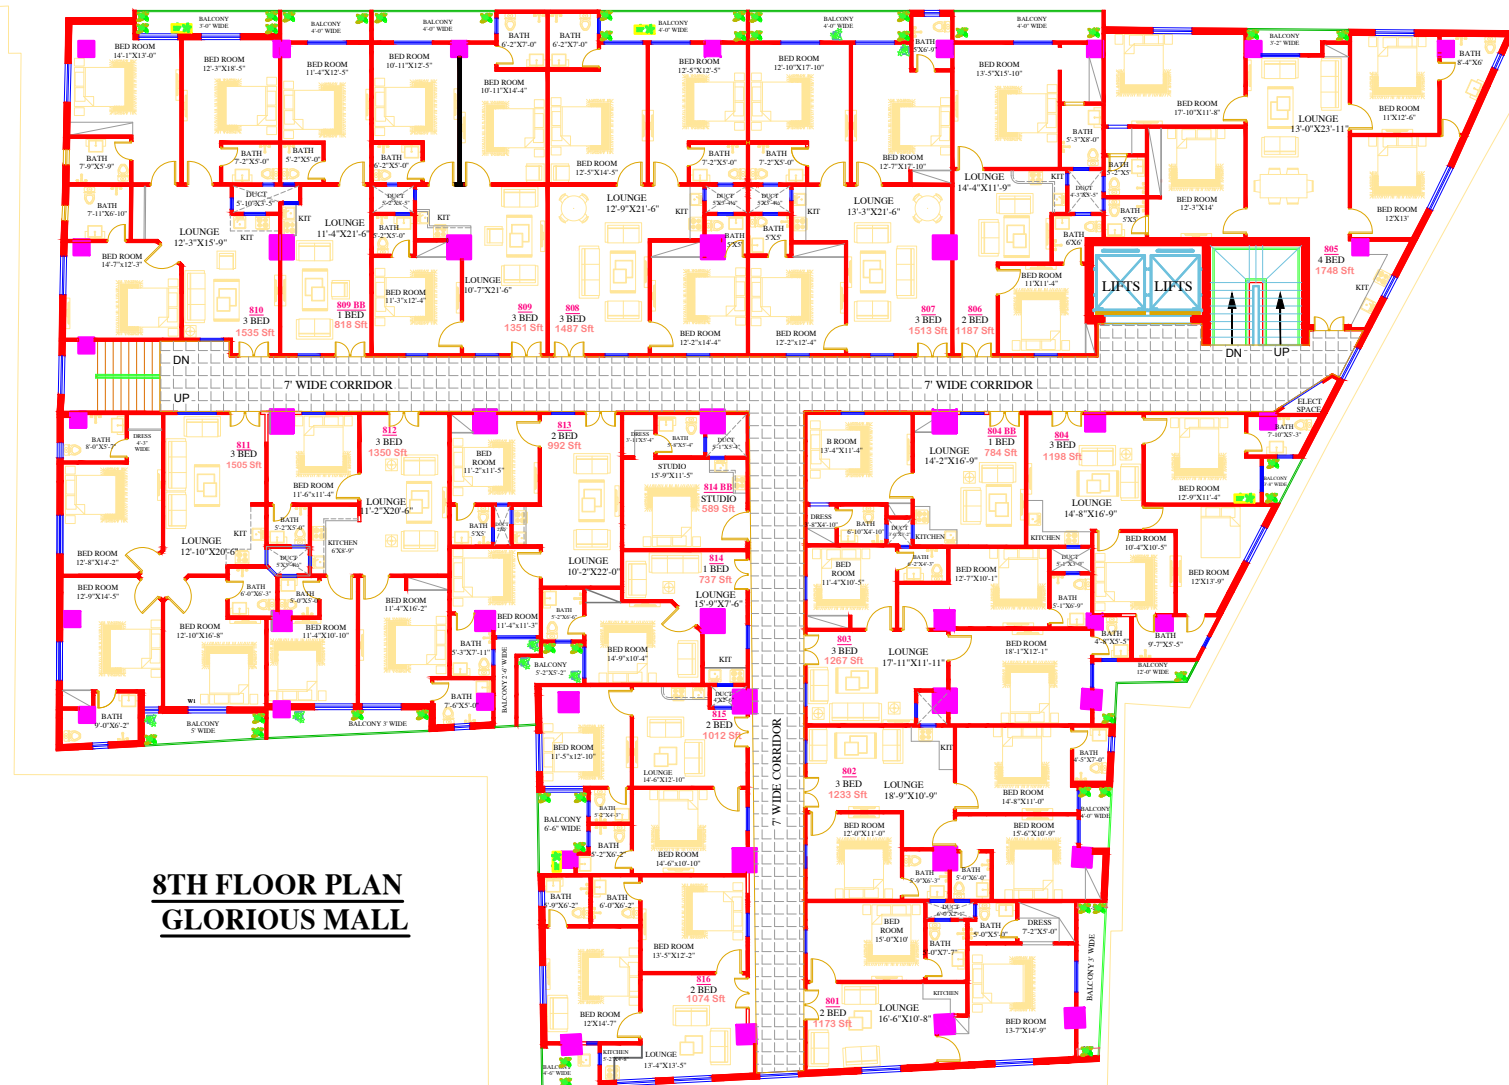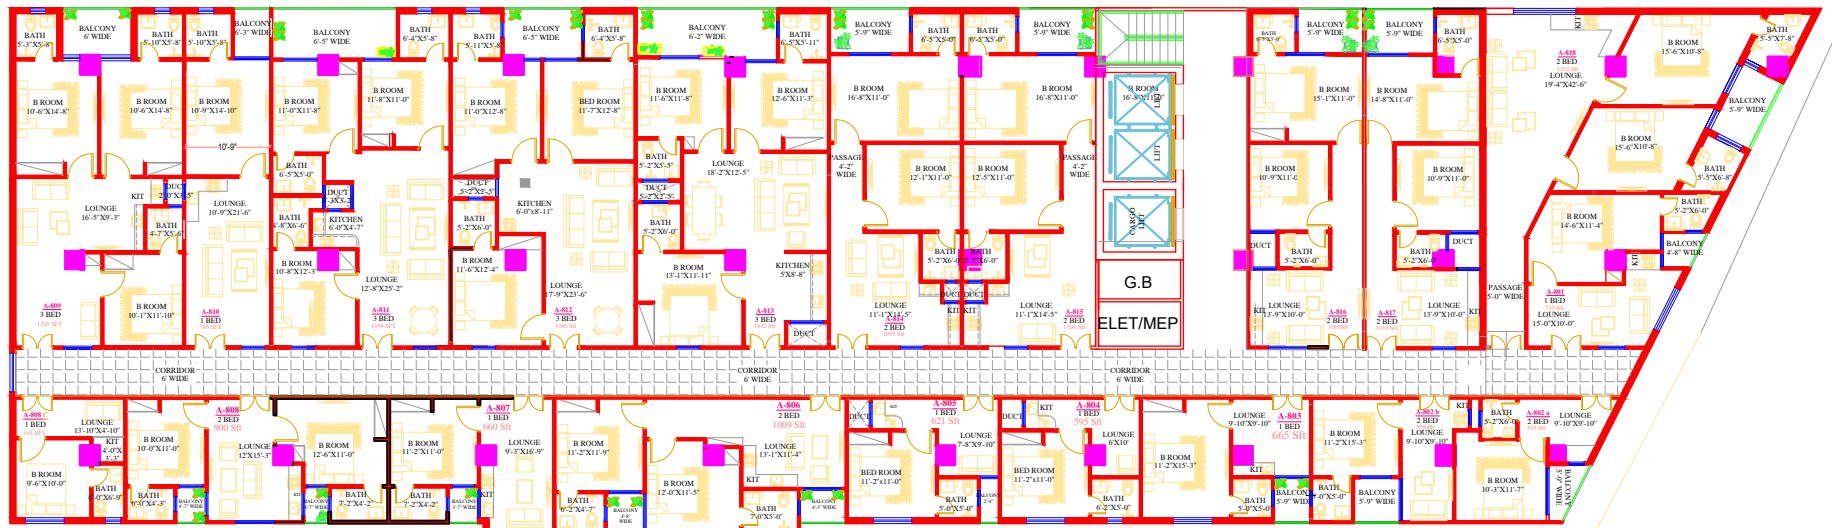

**8TH FLOOR PLAN
GLORIOUS MALL**

TITLE:
MARKETING

PROJECT NAME & ADDRESS
GLORIOUS MALL

OPENING SCHEDULE.

S.No	Symbol	Width	Height	Qty/Remarks.
1				
2				
3				
4				
5				
6				
7				
8				
9				
10				
11				
12				
13				

SCHEDULE OF AREA.

TOTAL PLOT AREA: =
GROUND FLOOR PLAN: =
FIRST FLOOR PLAN: =
BASMENT FLOOR PLAN: =
TOTAL COVERED AREA: =
OPEN AREA: =

DRAWN BY:
IKRAM ULLAH
MARWAT

DATE.

CHICK BY:

SCALE.

N.T.S



ARCHITECT:

HASSAM ZAHIR SHAH

ATTESTED:



Archi Engineer Consultant (Pvt.)
Town Residency, Old Bara Road, University Town, Peshawar Pakistan
0333-5061489

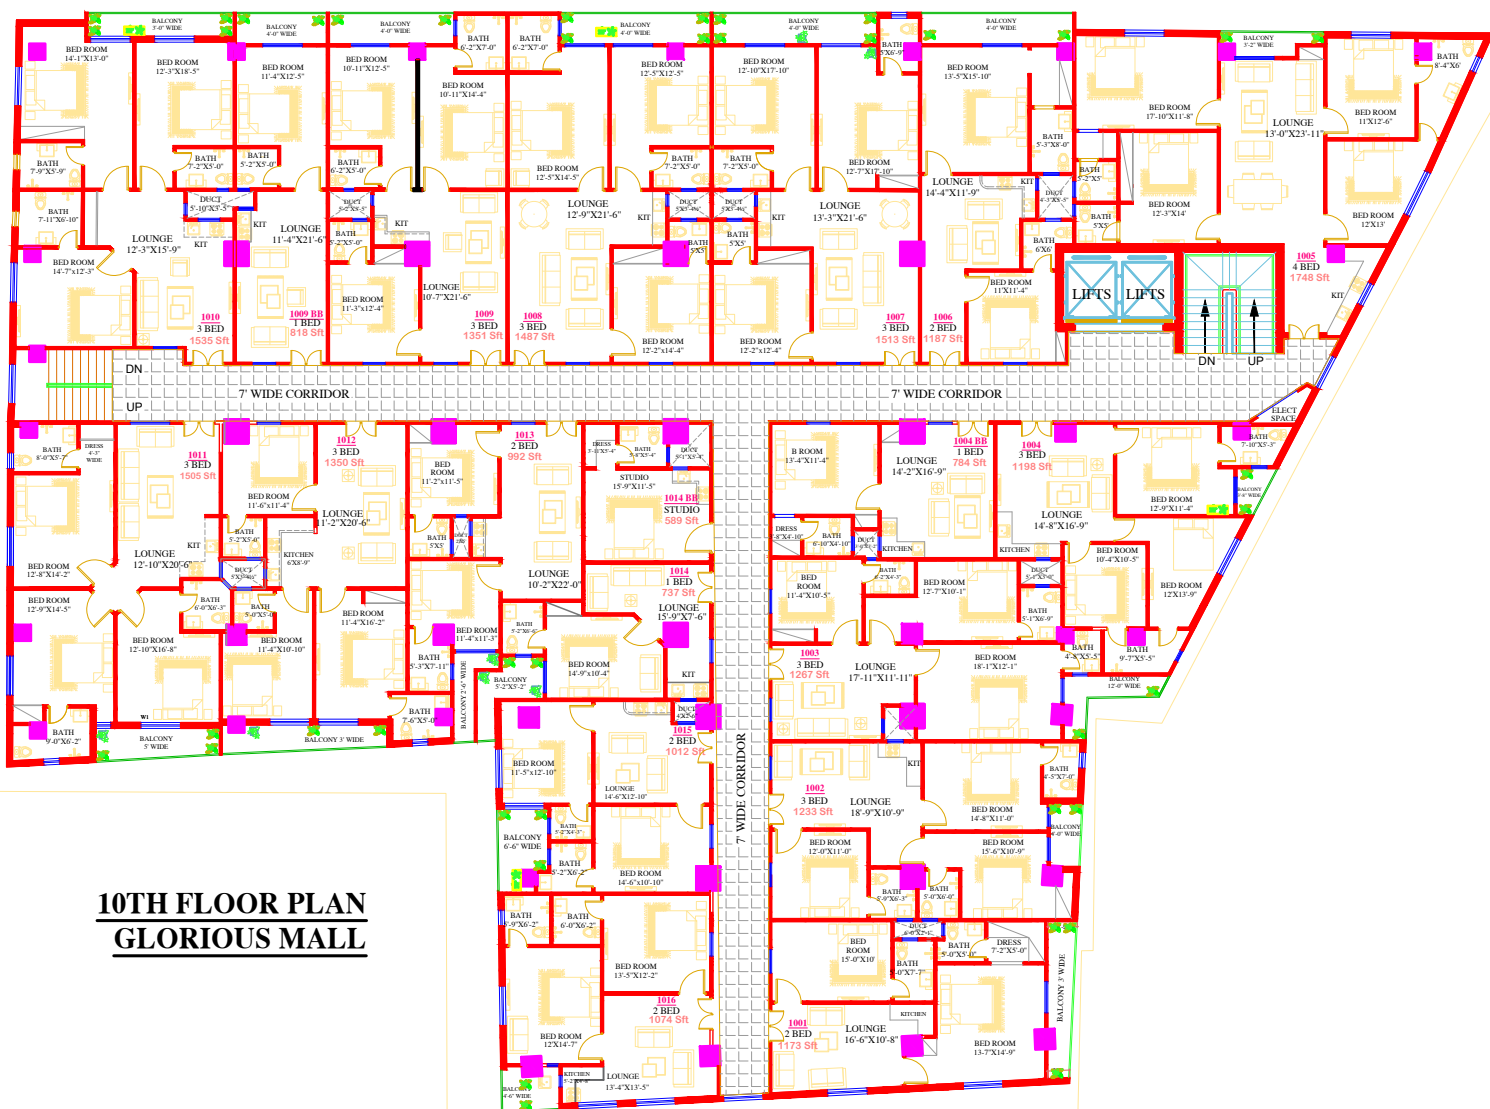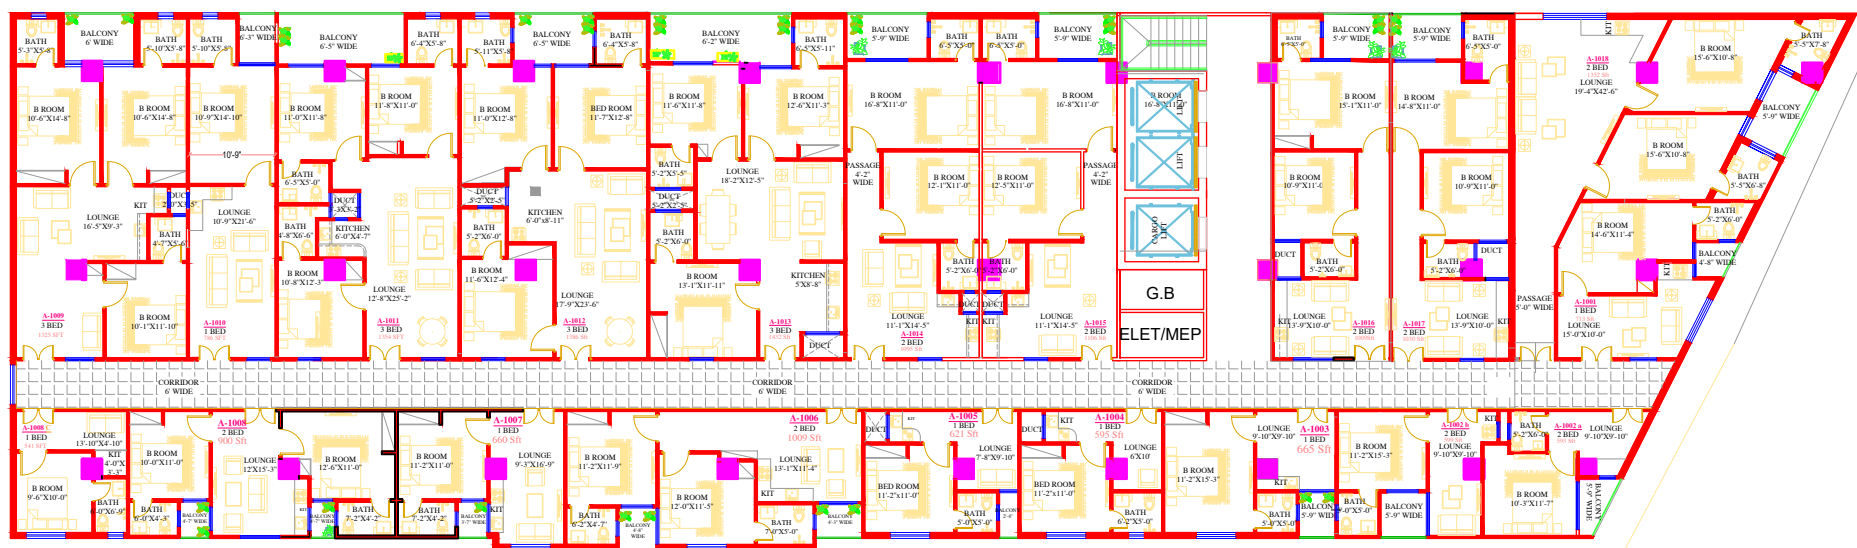

**10TH FLOOR PLAN
GLORIOUS MALL**

TITLE:

MARKETING

PROJECT NAME & ADDRESS

GLOURIOUS MALL

OPENING SCHEDULE.

S.No	Symbol	Width	Height	Qty/Remarks.
1				
2				
3				
4				
5				
6				
7				
8				
9				
10				
11				
12				
13				

SCHEDULE OF AREA.

TOTAL PLOT AREA: =
GROUND FLOOR PLAN: =
FIRST FLOOR PLAN: =
BASMENT FLOOR PLAN: =
TOTAL COVERED AREA: =
OPEN AREA: =

DRAWN BY:
IKRAM ULLAH
MARWAT

DATE.

CHICK BY:

SCALE.

N.T.S



ARCHITECT:

HASSAM ZAHIR SHAH

ATTESTED:



Archi Engineer Consultant (Pvt.)
Town Residency, Old Bara Road, University Town, Peshawar Pakistan
0333-5061489

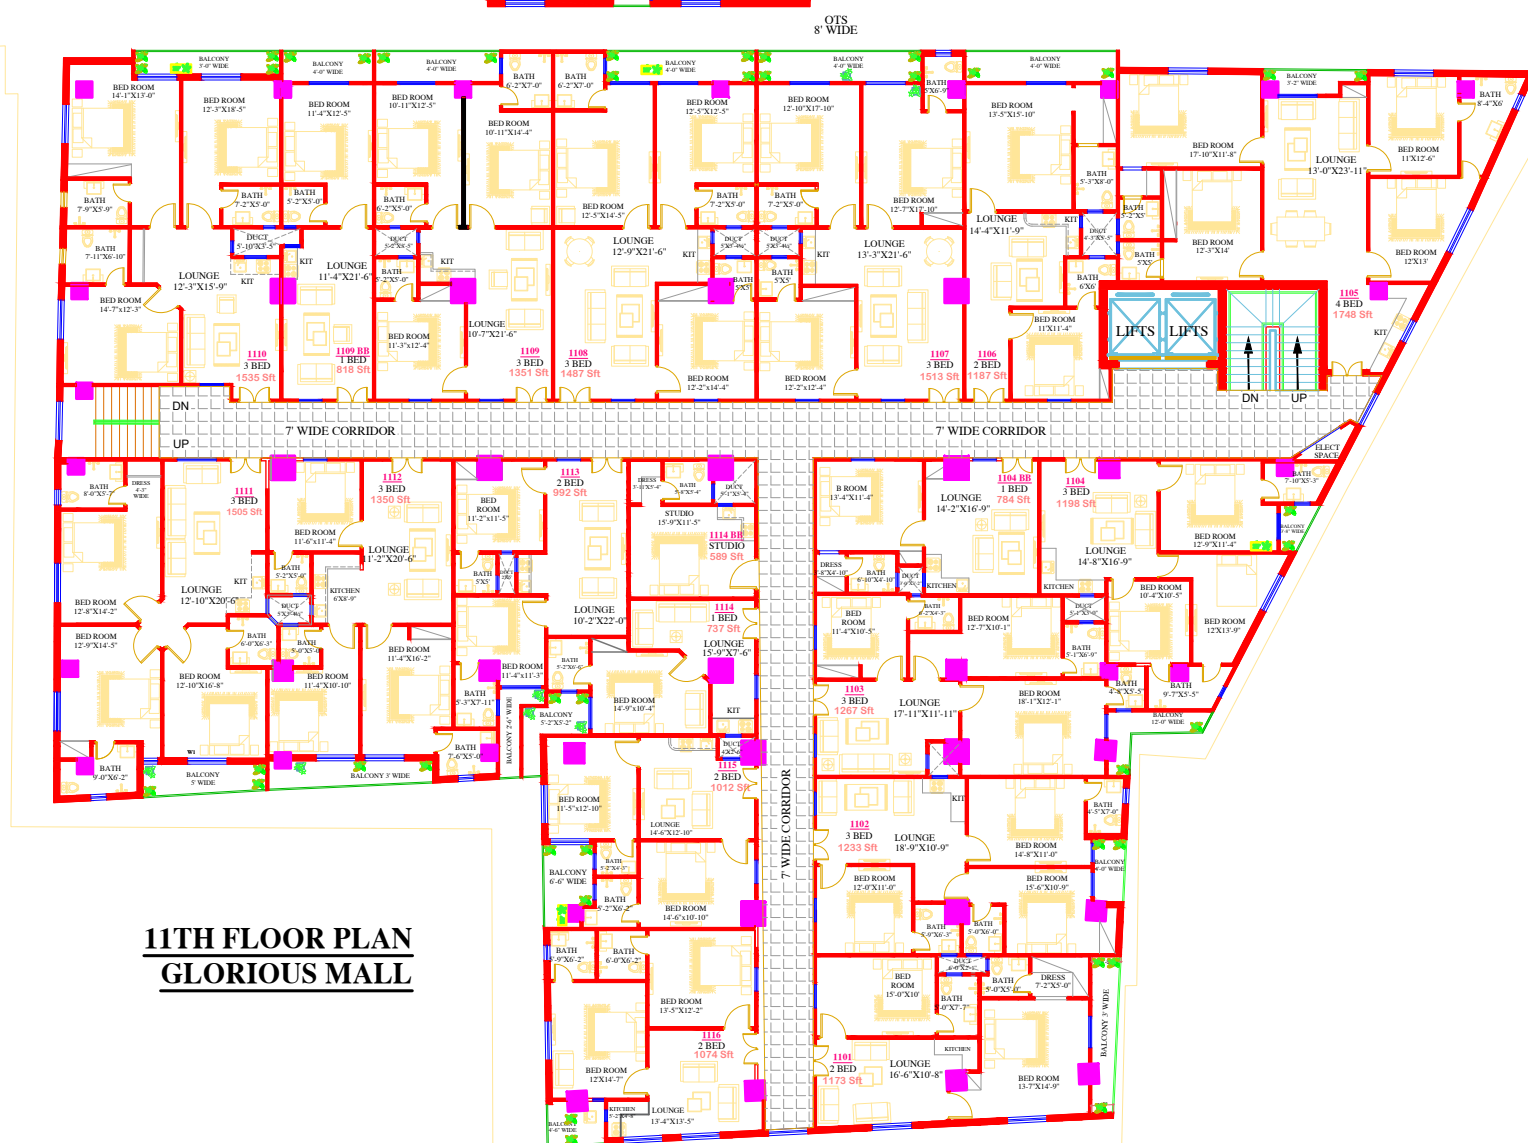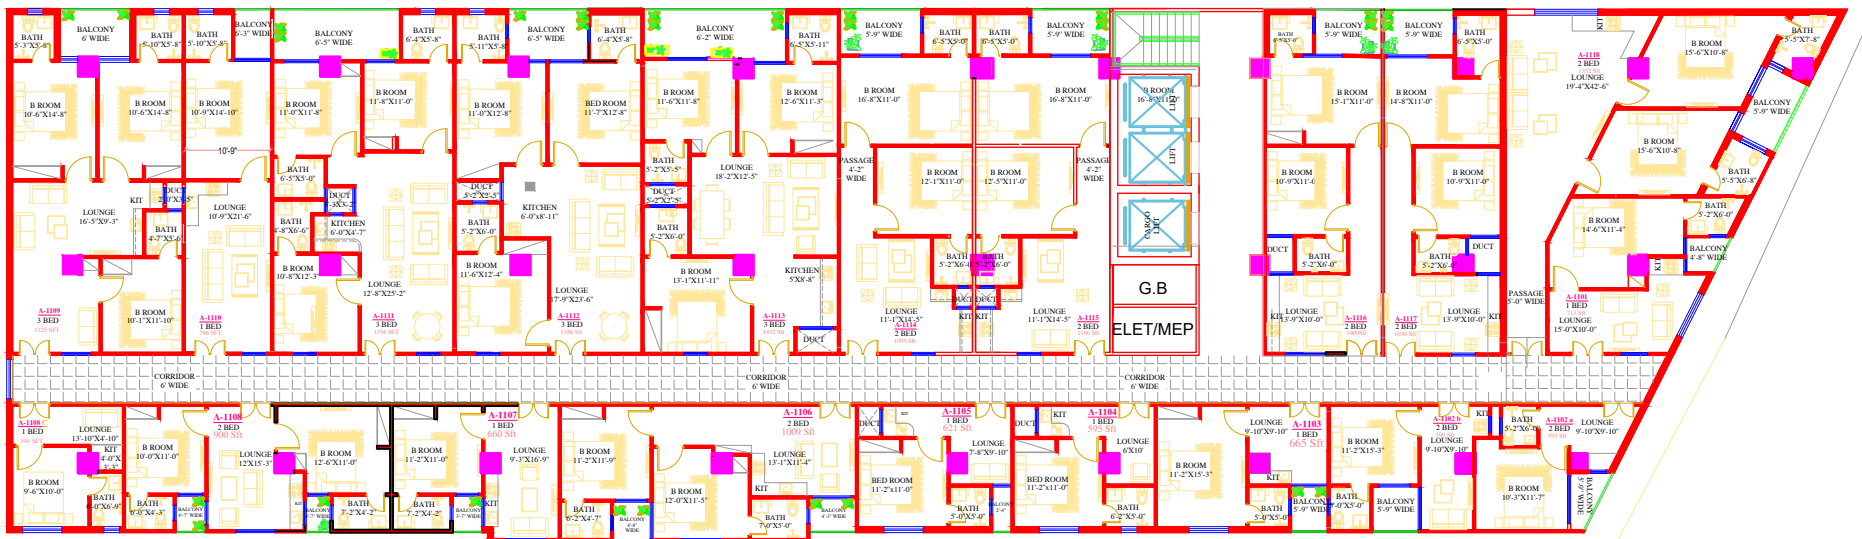

11TH FLOOR PLAN
GLORIOUS MALL

TITLE:

MARKETING

PROJECT NAME & ADDRESS

GLORIOUS MALL

OPENING SCHEDULE.

S.No	Symbol	Width	Height	Qty/Remarks.
1				
2				
3				
4				
5				
6				
7				
8				
9				
10				
11				
12				
13				

SCHEDULE OF AREA.

TOTAL PLOT AREA: =
GROUND FLOOR PLAN: =
FIRST FLOOR PLAN: =
BASMENT FLOOR PLAN: =
TOTAL COVERED AREA: =
OPEN AREA: =

DRAWN BY:
IKRAM ULLAH
MARWAT

DATE.

CHICK BY:

SCALE.


N.T.S

ARCHITECT:

HASSAM ZAHIR SHAH

ATTESTED:



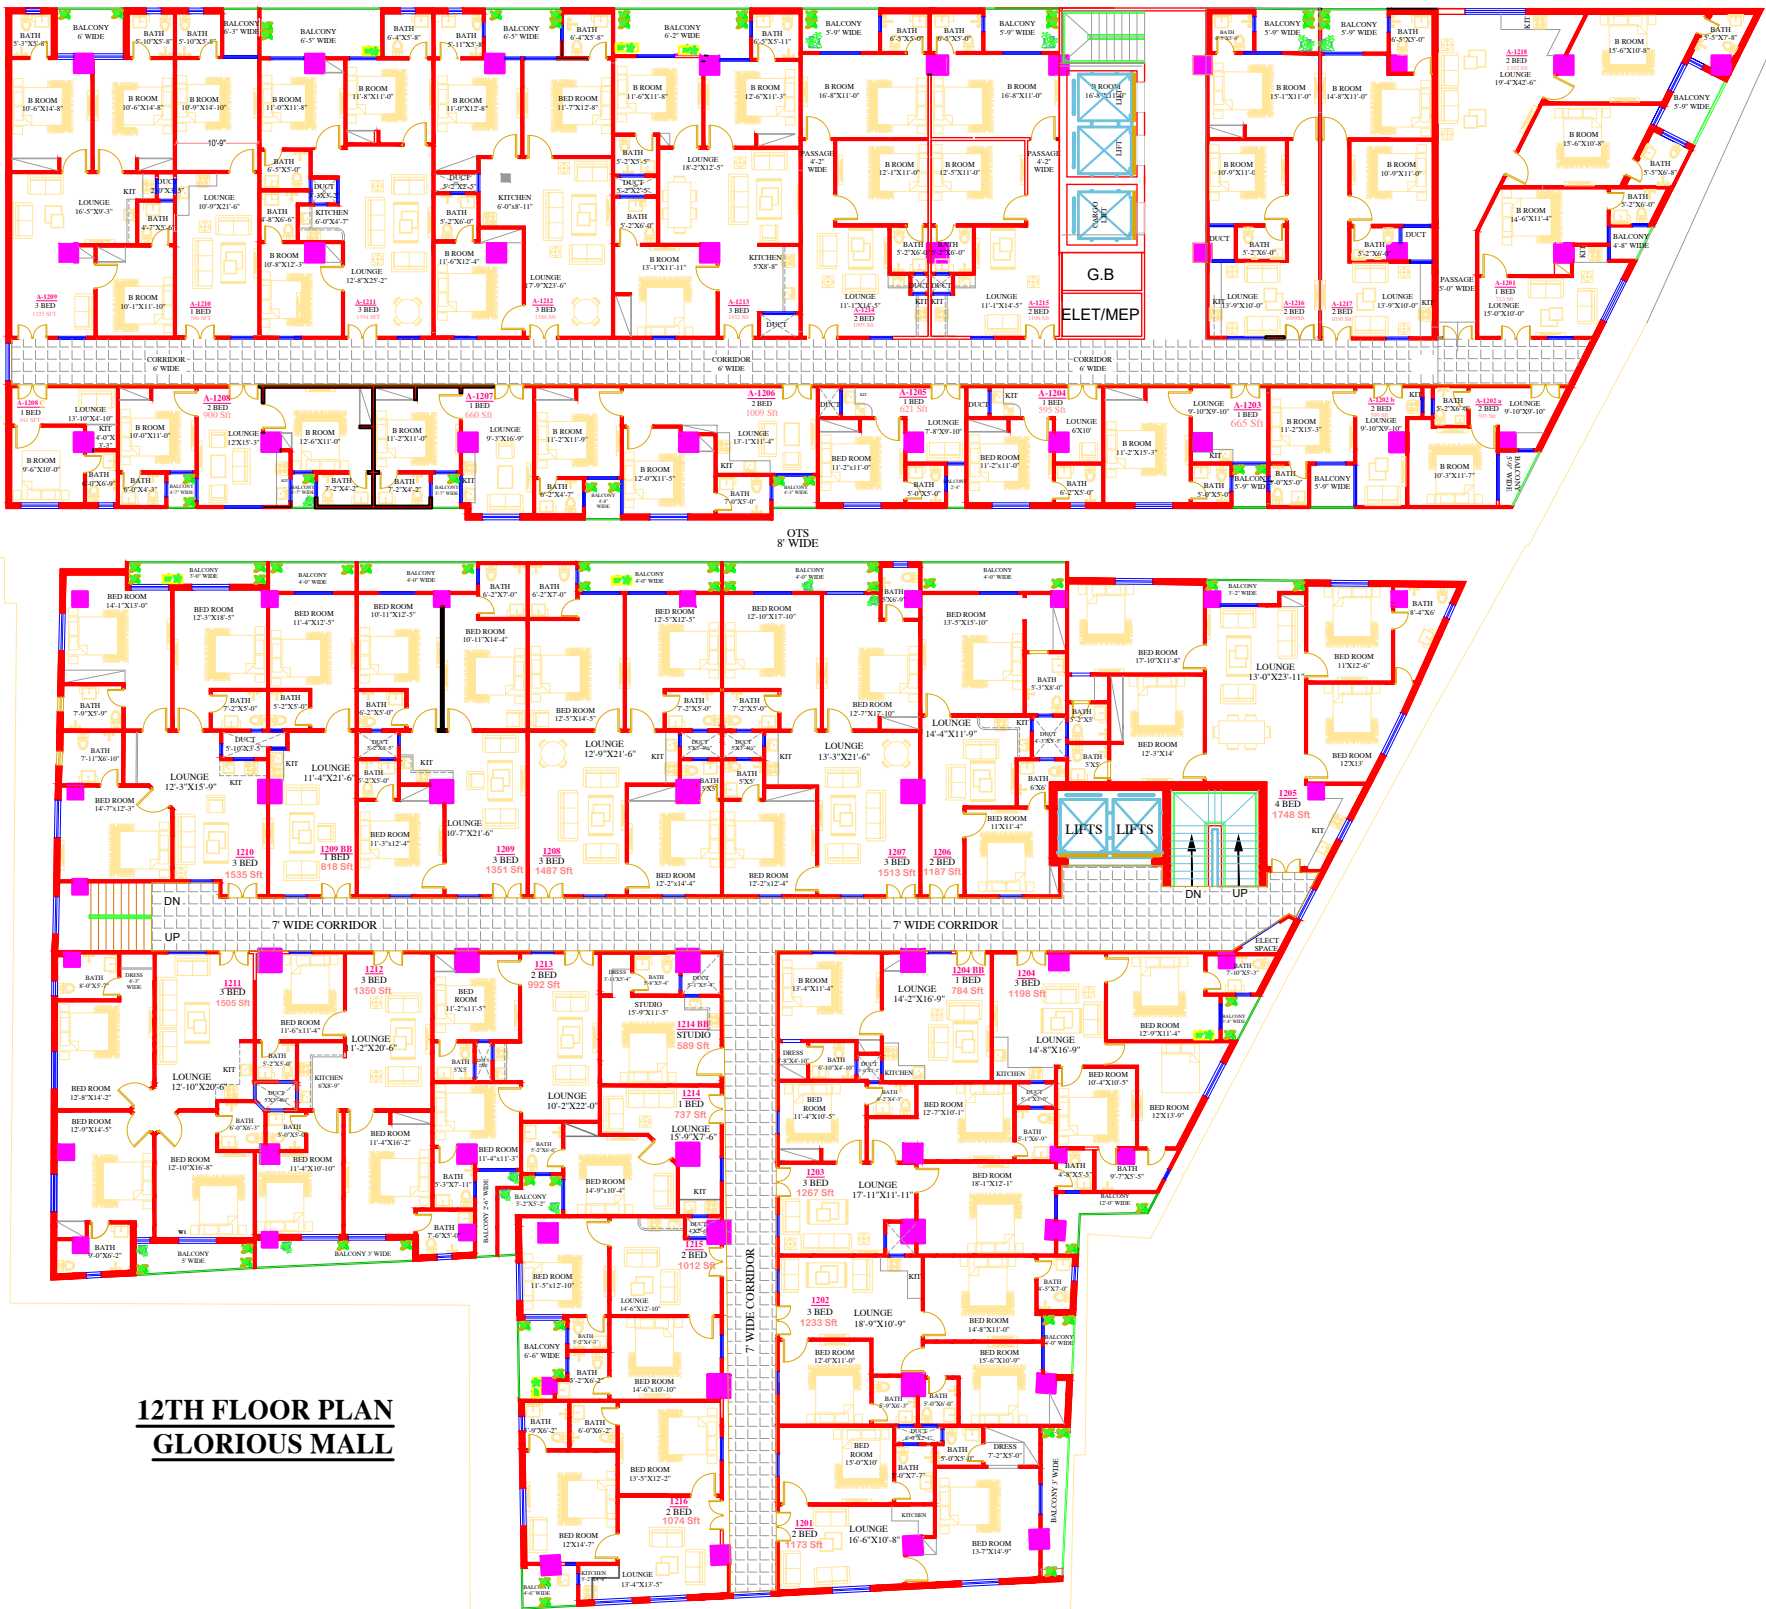

12TH FLOOR PLAN
GLORIOUS MALL

TITLE:

MARKETING

PROJECT NAME & ADDRESS

GLORIOUS MALL

OPENING SCHEDULE.

SNo	Symbol	Width	Height	Qty/Remarks.
1				
2				
3				
4				
5				
6				
7				
8				
9				
10				
11				
12				
13				

SCHEDULE OF AREA.

TOTAL PLOT AREA: =
GROUND FLOOR PLAN: =
FIRST FLOOR PLAN: =
BASMENT FLOOR PLAN: =
TOTAL COVERED AREA: =
OPEN AREA: =

DRAWN BY:
IKRAM ULLAH
MARWAT

DATE.

CHICK BY:

SCALE.

N.T.S



ARCHITECT:

HASSAM ZAHIR SHAH

ATTESTED:



Archi Engineer Consultant (Pvt.)
Town Residency, Old Bora Road, University Town, Peshawar Pakistan
0333-5061489

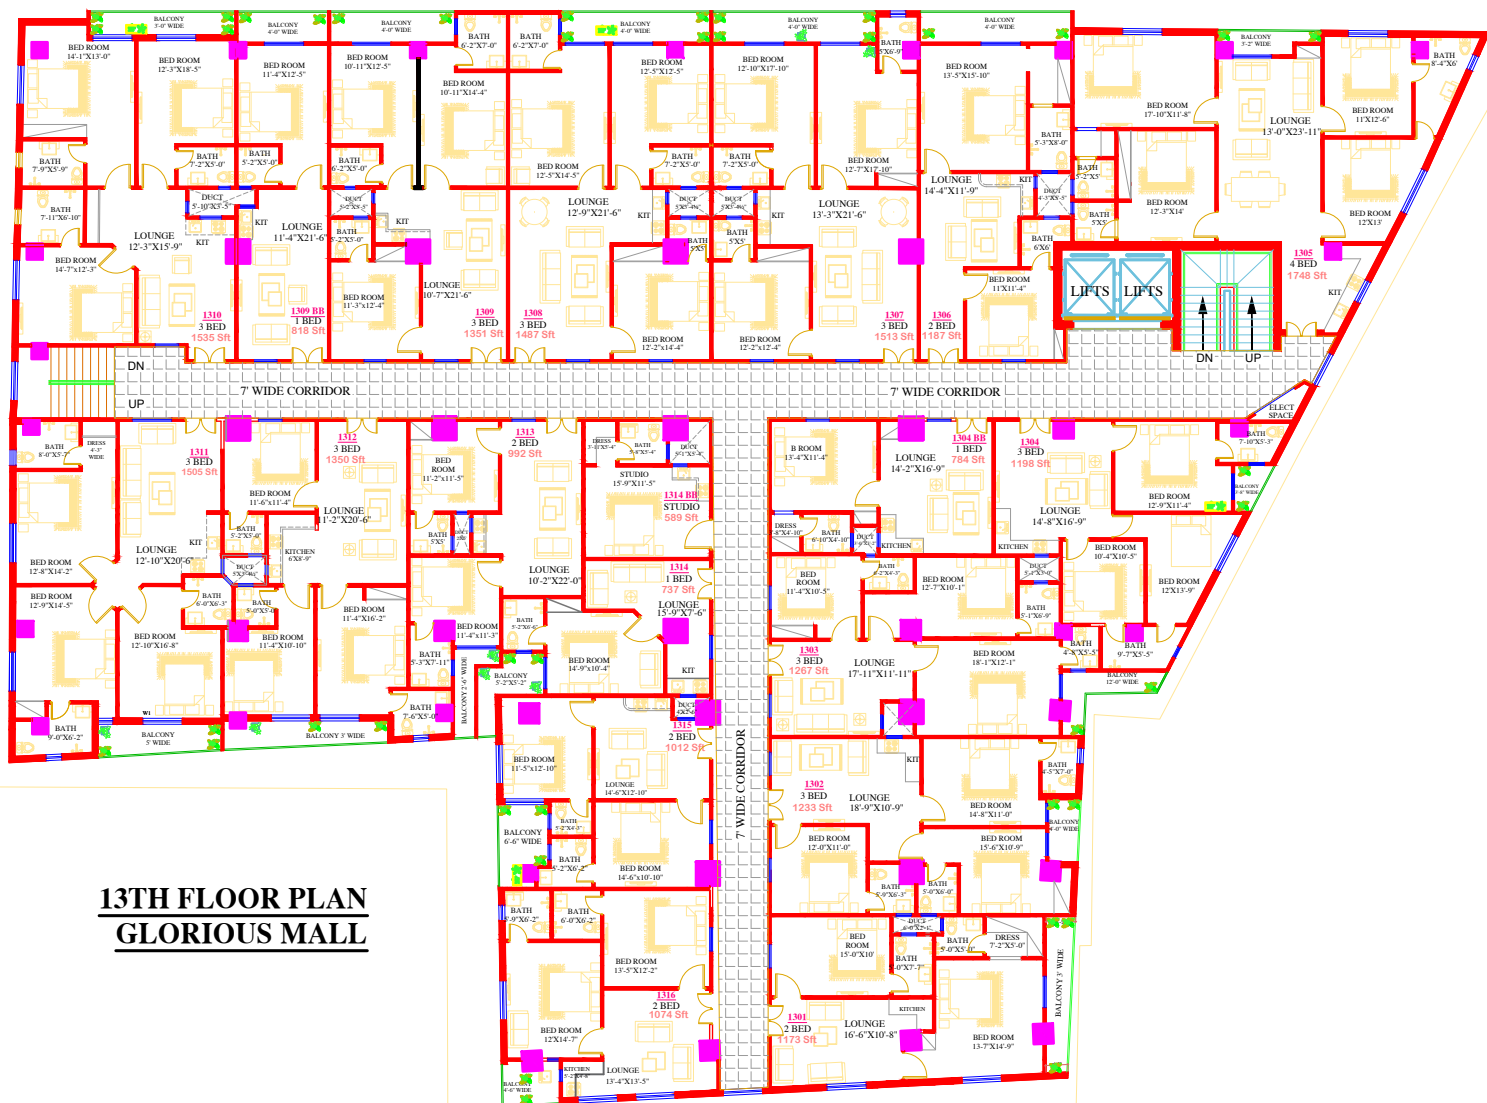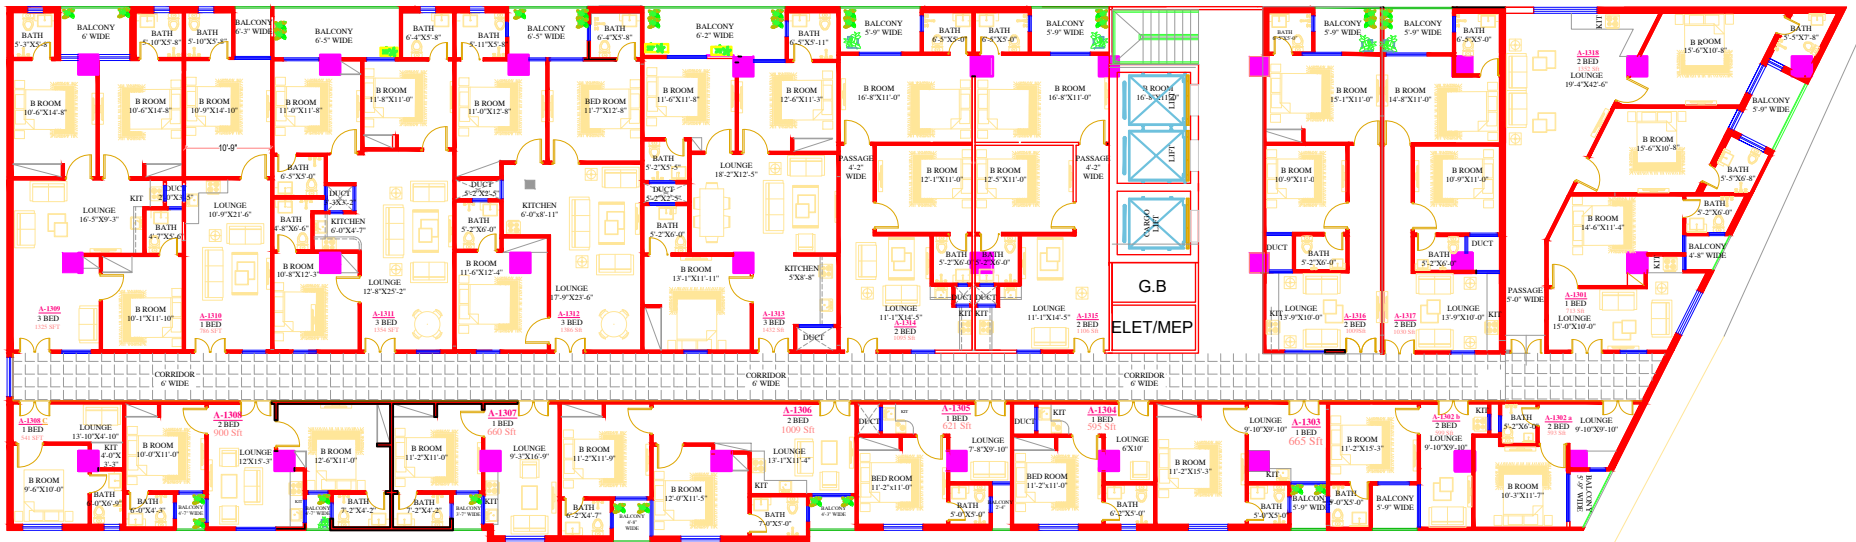

**13TH FLOOR PLAN
GLORIOUS MALL**

TITLE:

MARKETING

PROJECT NAME & ADDRESS

GLOURIOUS MALL

OPENING SCHEDULE.

S.No	Symbol	Width	Height	Qty/Remarks.
1				
2				
3				
4				
5				
6				
7				
8				
9				
10				
11				
12				
13				

SCHEDULE OF AREA.

TOTAL PLOT AREA: =

GROUND FLOOR PLAN: =

FIRST FLOOR PLAN: =

BASMENT FLOOR PLAN: =

TOTAL COVERED AREA: =

OPEN AREA: =

DRAWN BY:
IKRAM ULLAH
MARWAT

DATE.

CHICK BY:

SCALE.

N.T.S

ARCHITECT:

HASSAM ZAHIR SHAH

ATTESTED: