

PROJECT NAME:

Drawings title :

SAIF RESIDOR, NATHIYA GALI.

EXTERIOR VISUALS

Client:


SAIF GROUPS.


Design Consultant :











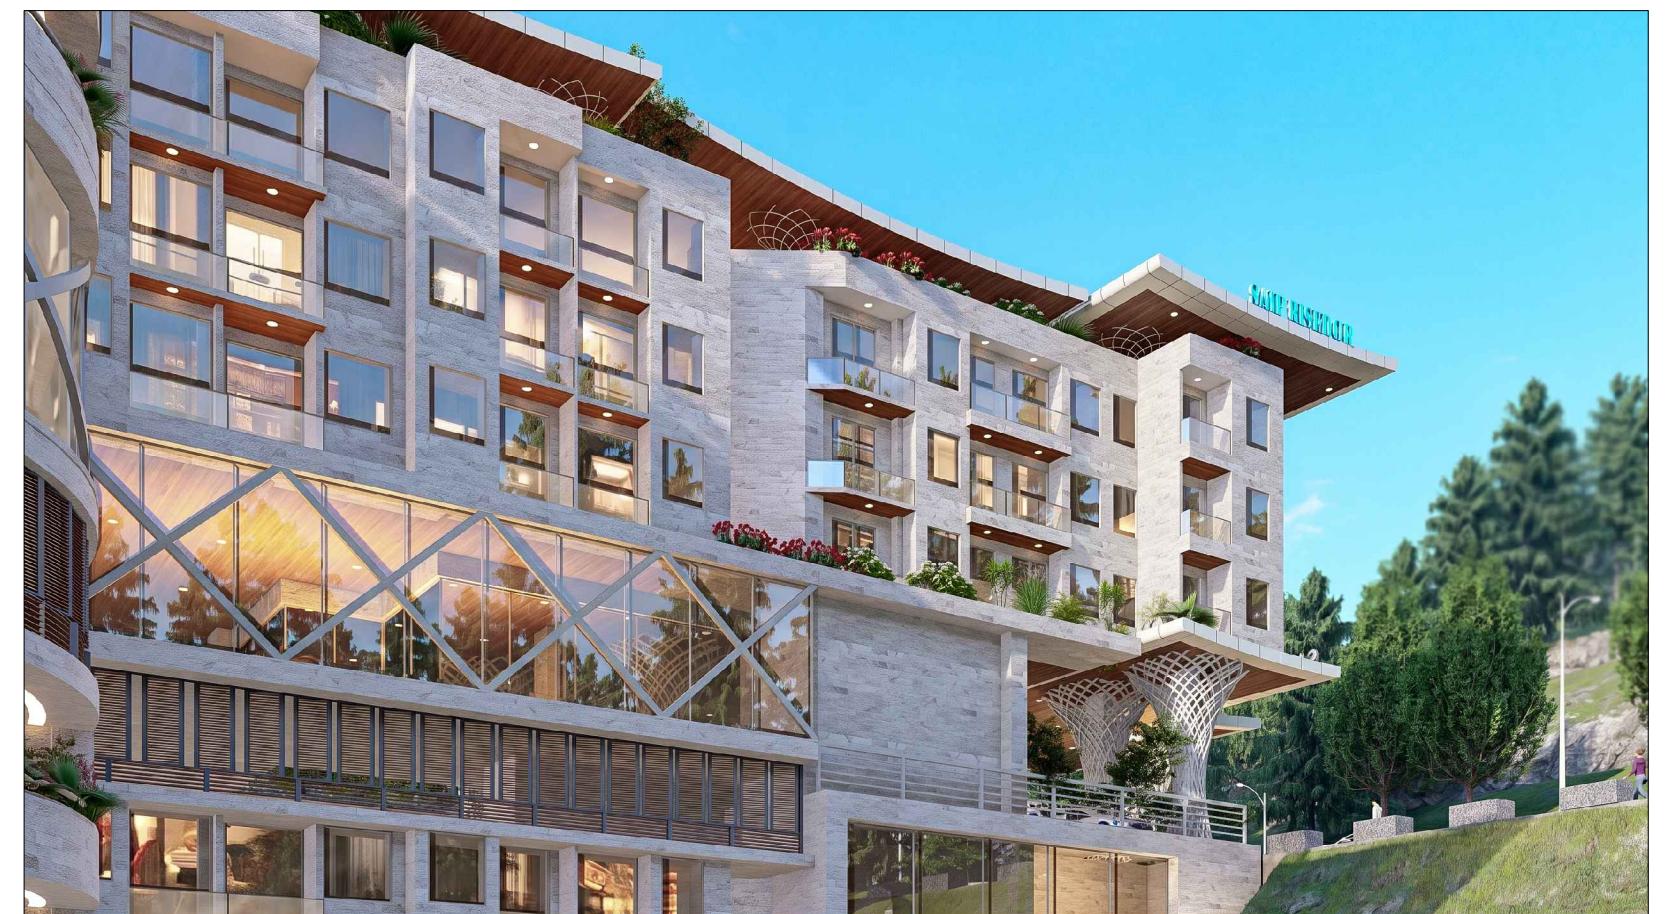


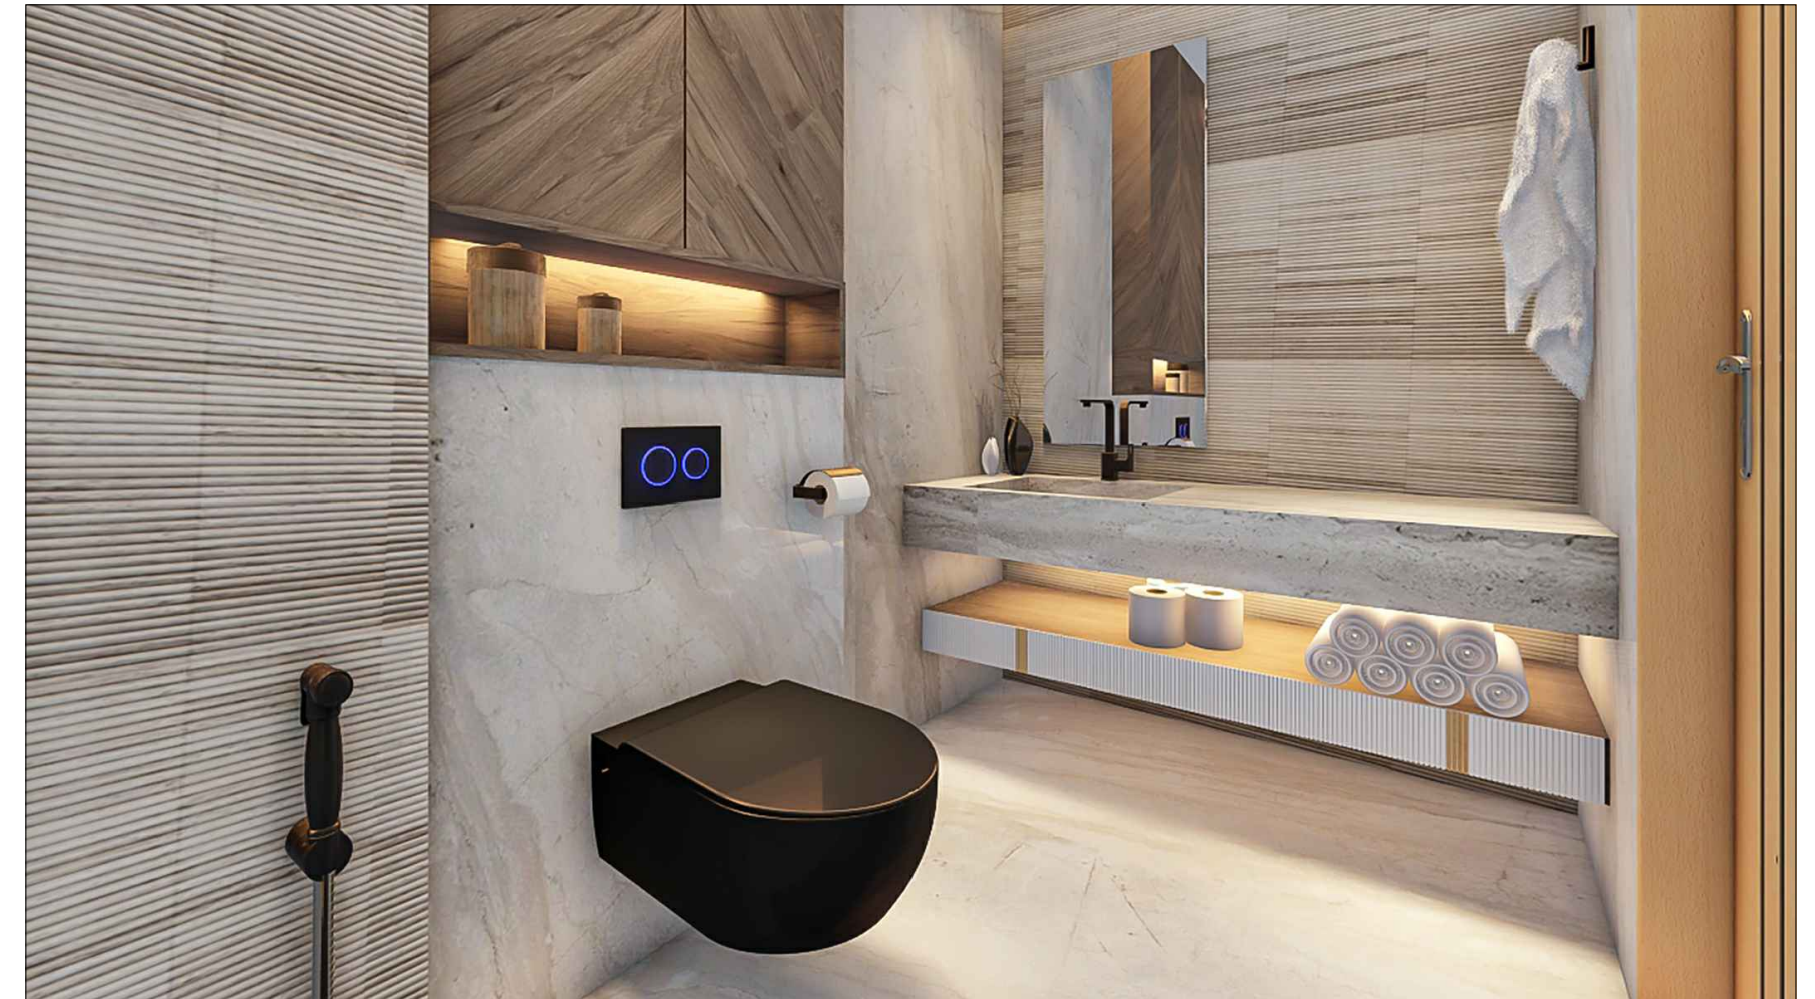

SAIF RESIDOR
NATHIA GALI

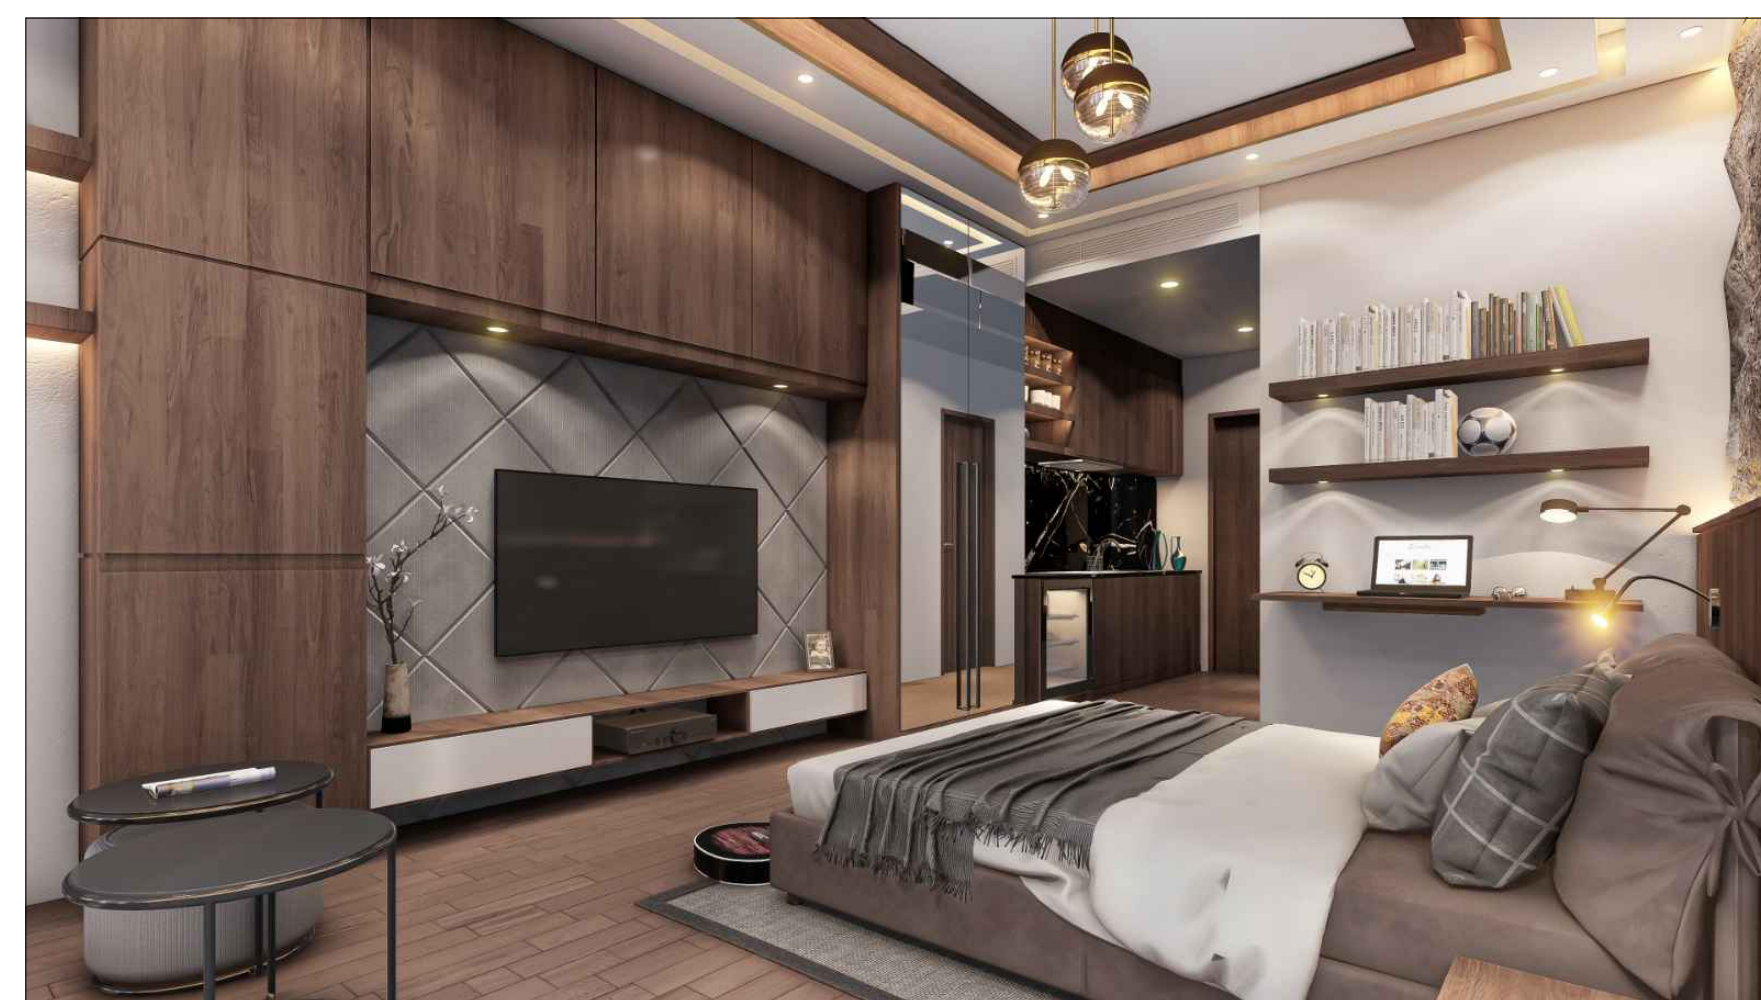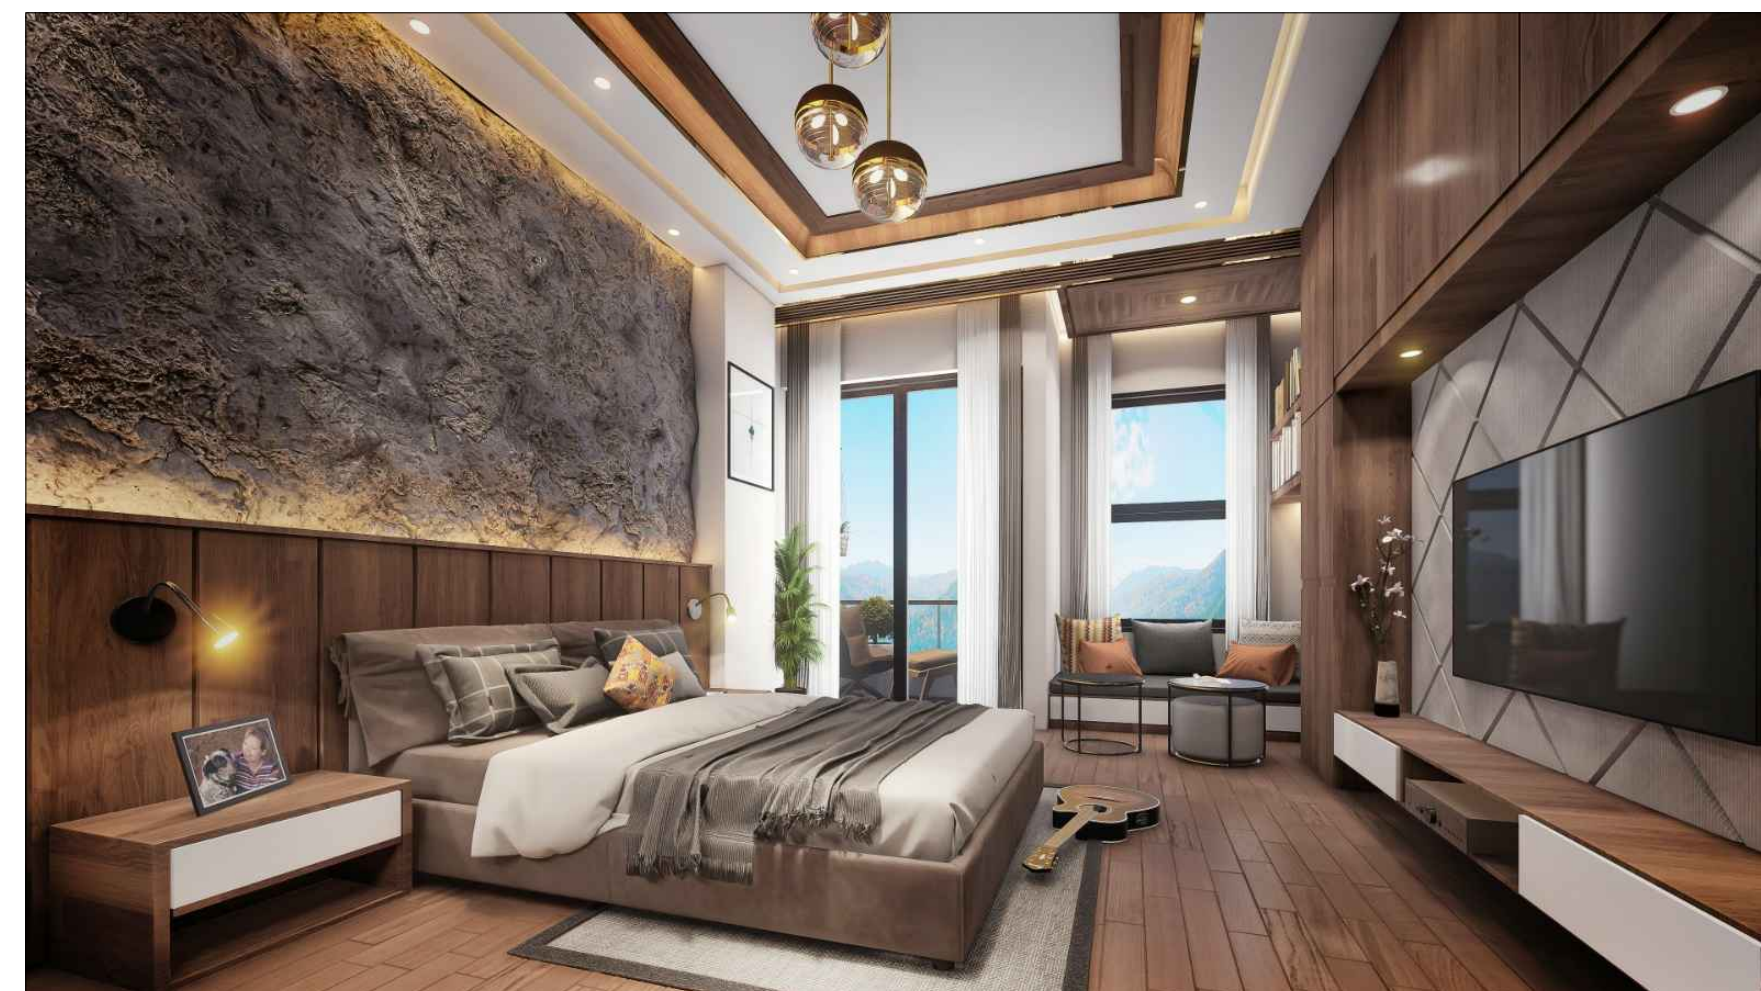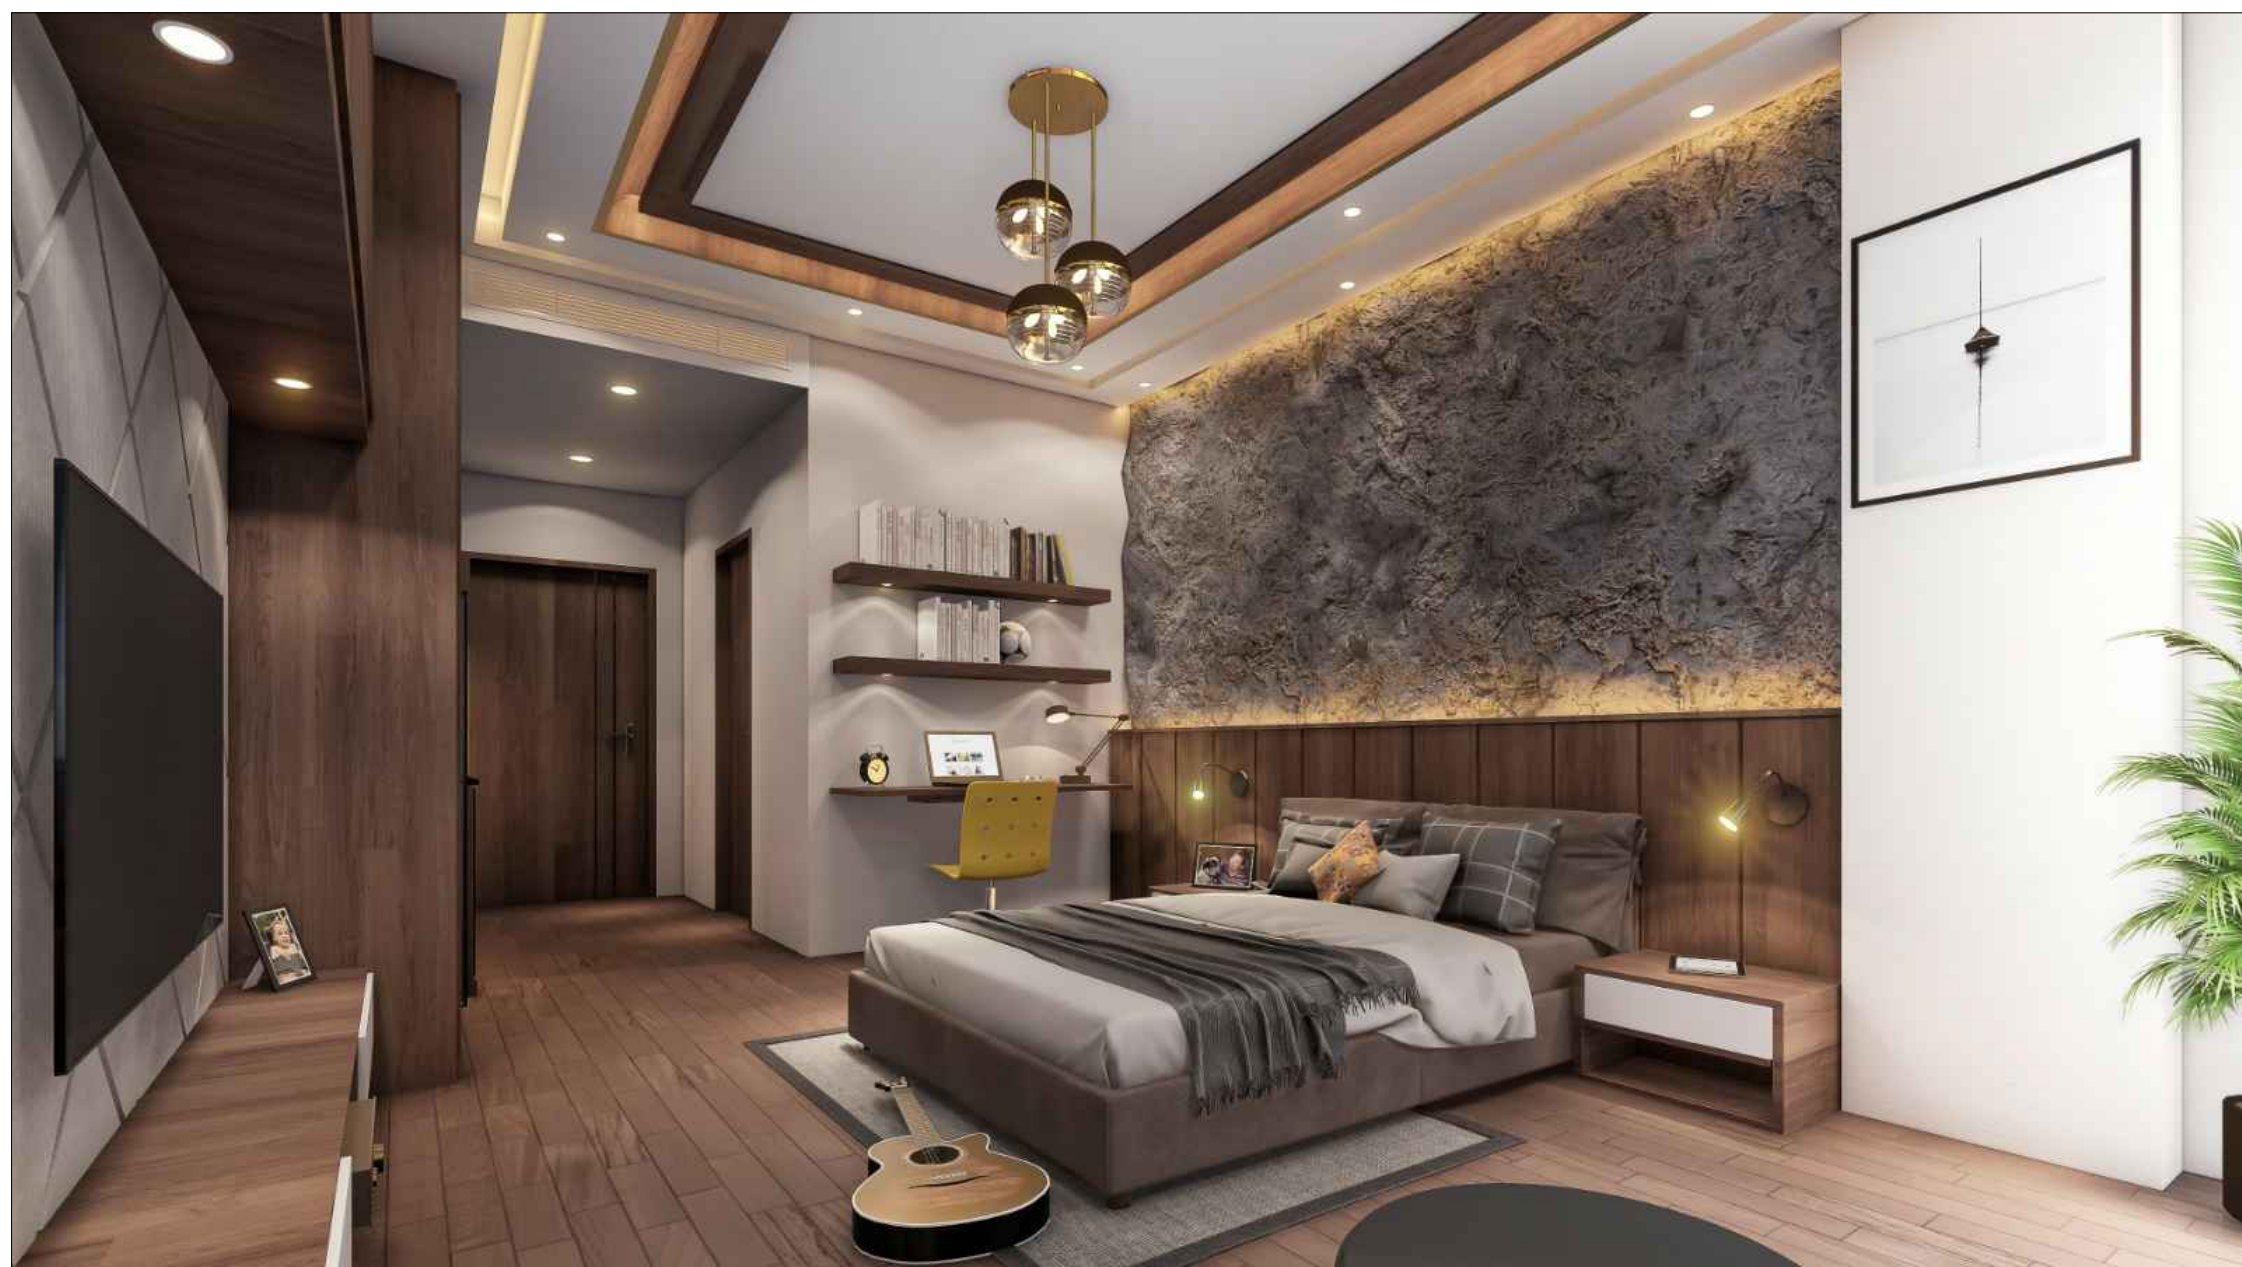

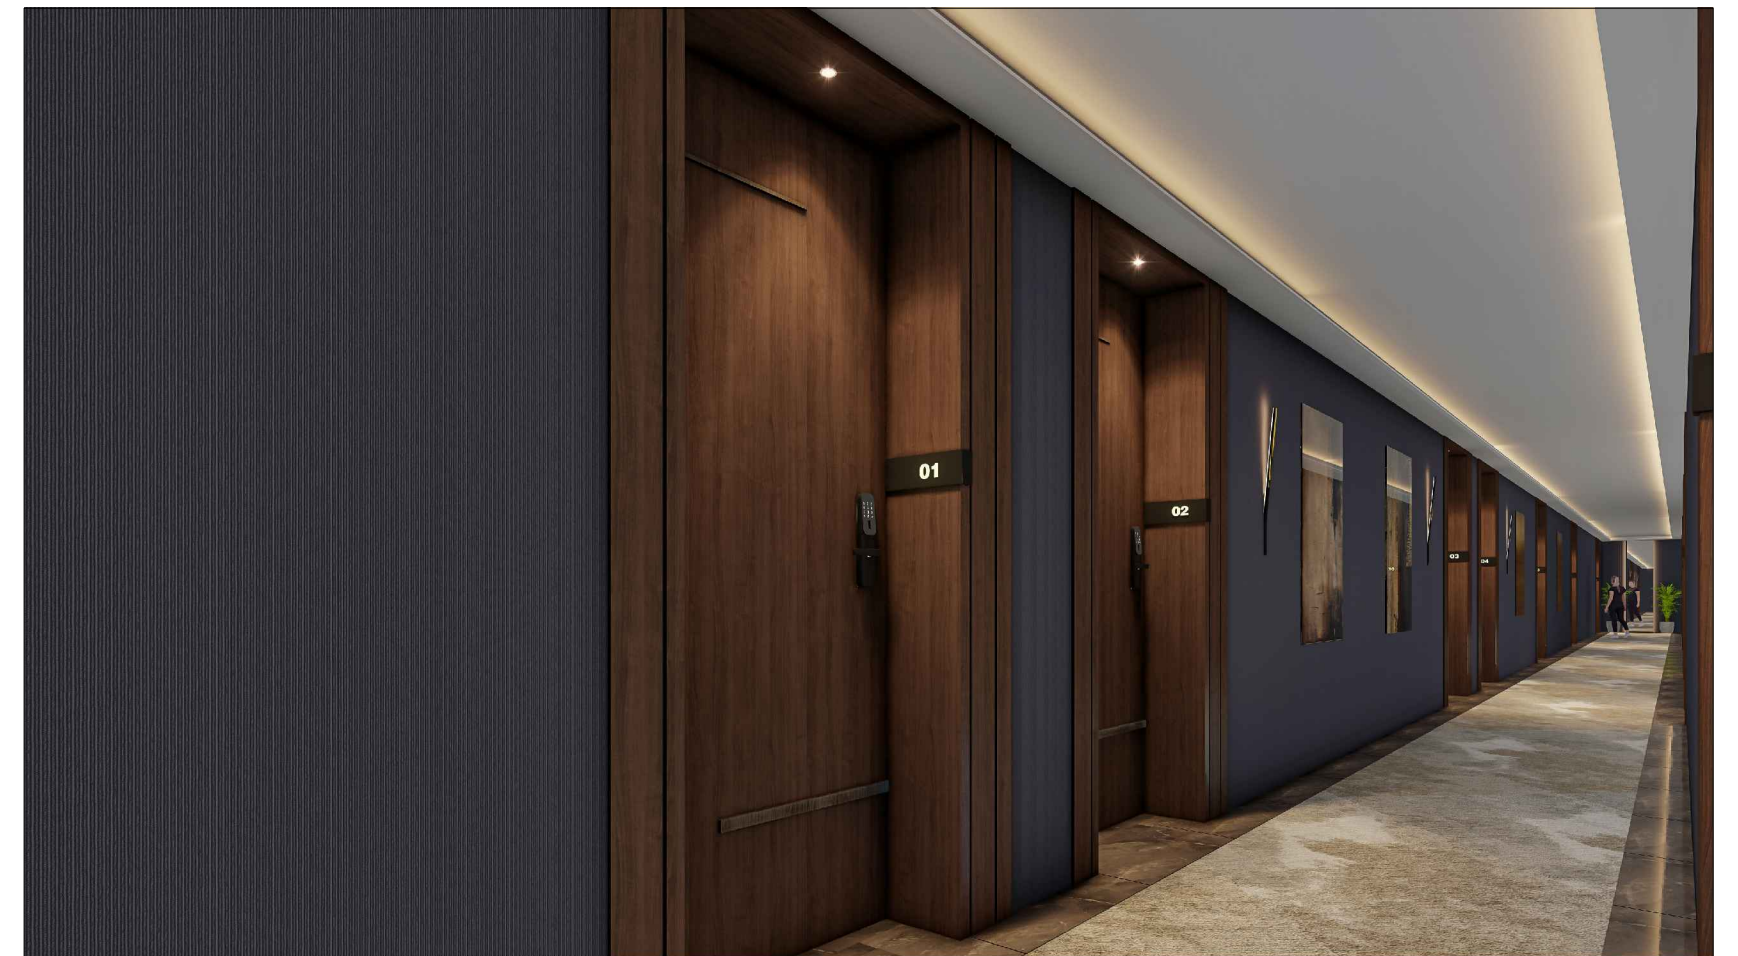

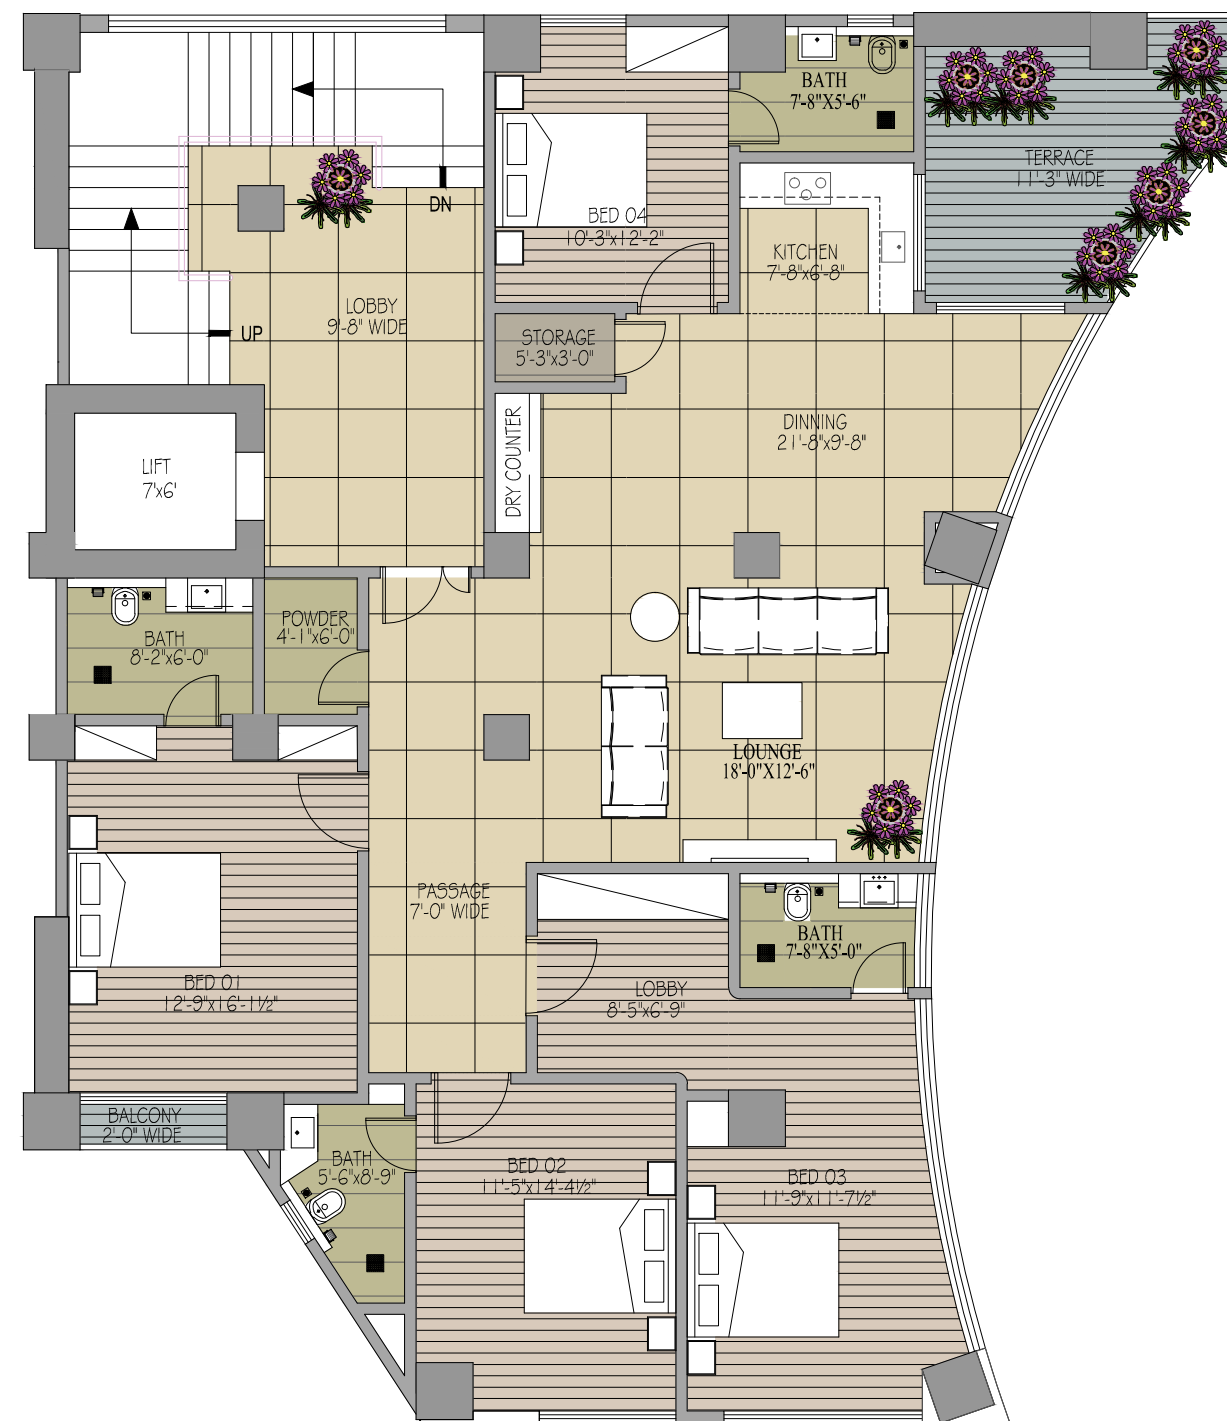




LEVEL- 04 FLOOR


SAIF RESIDOR NATHIA GALI




LEVEL- 05 FLOOR

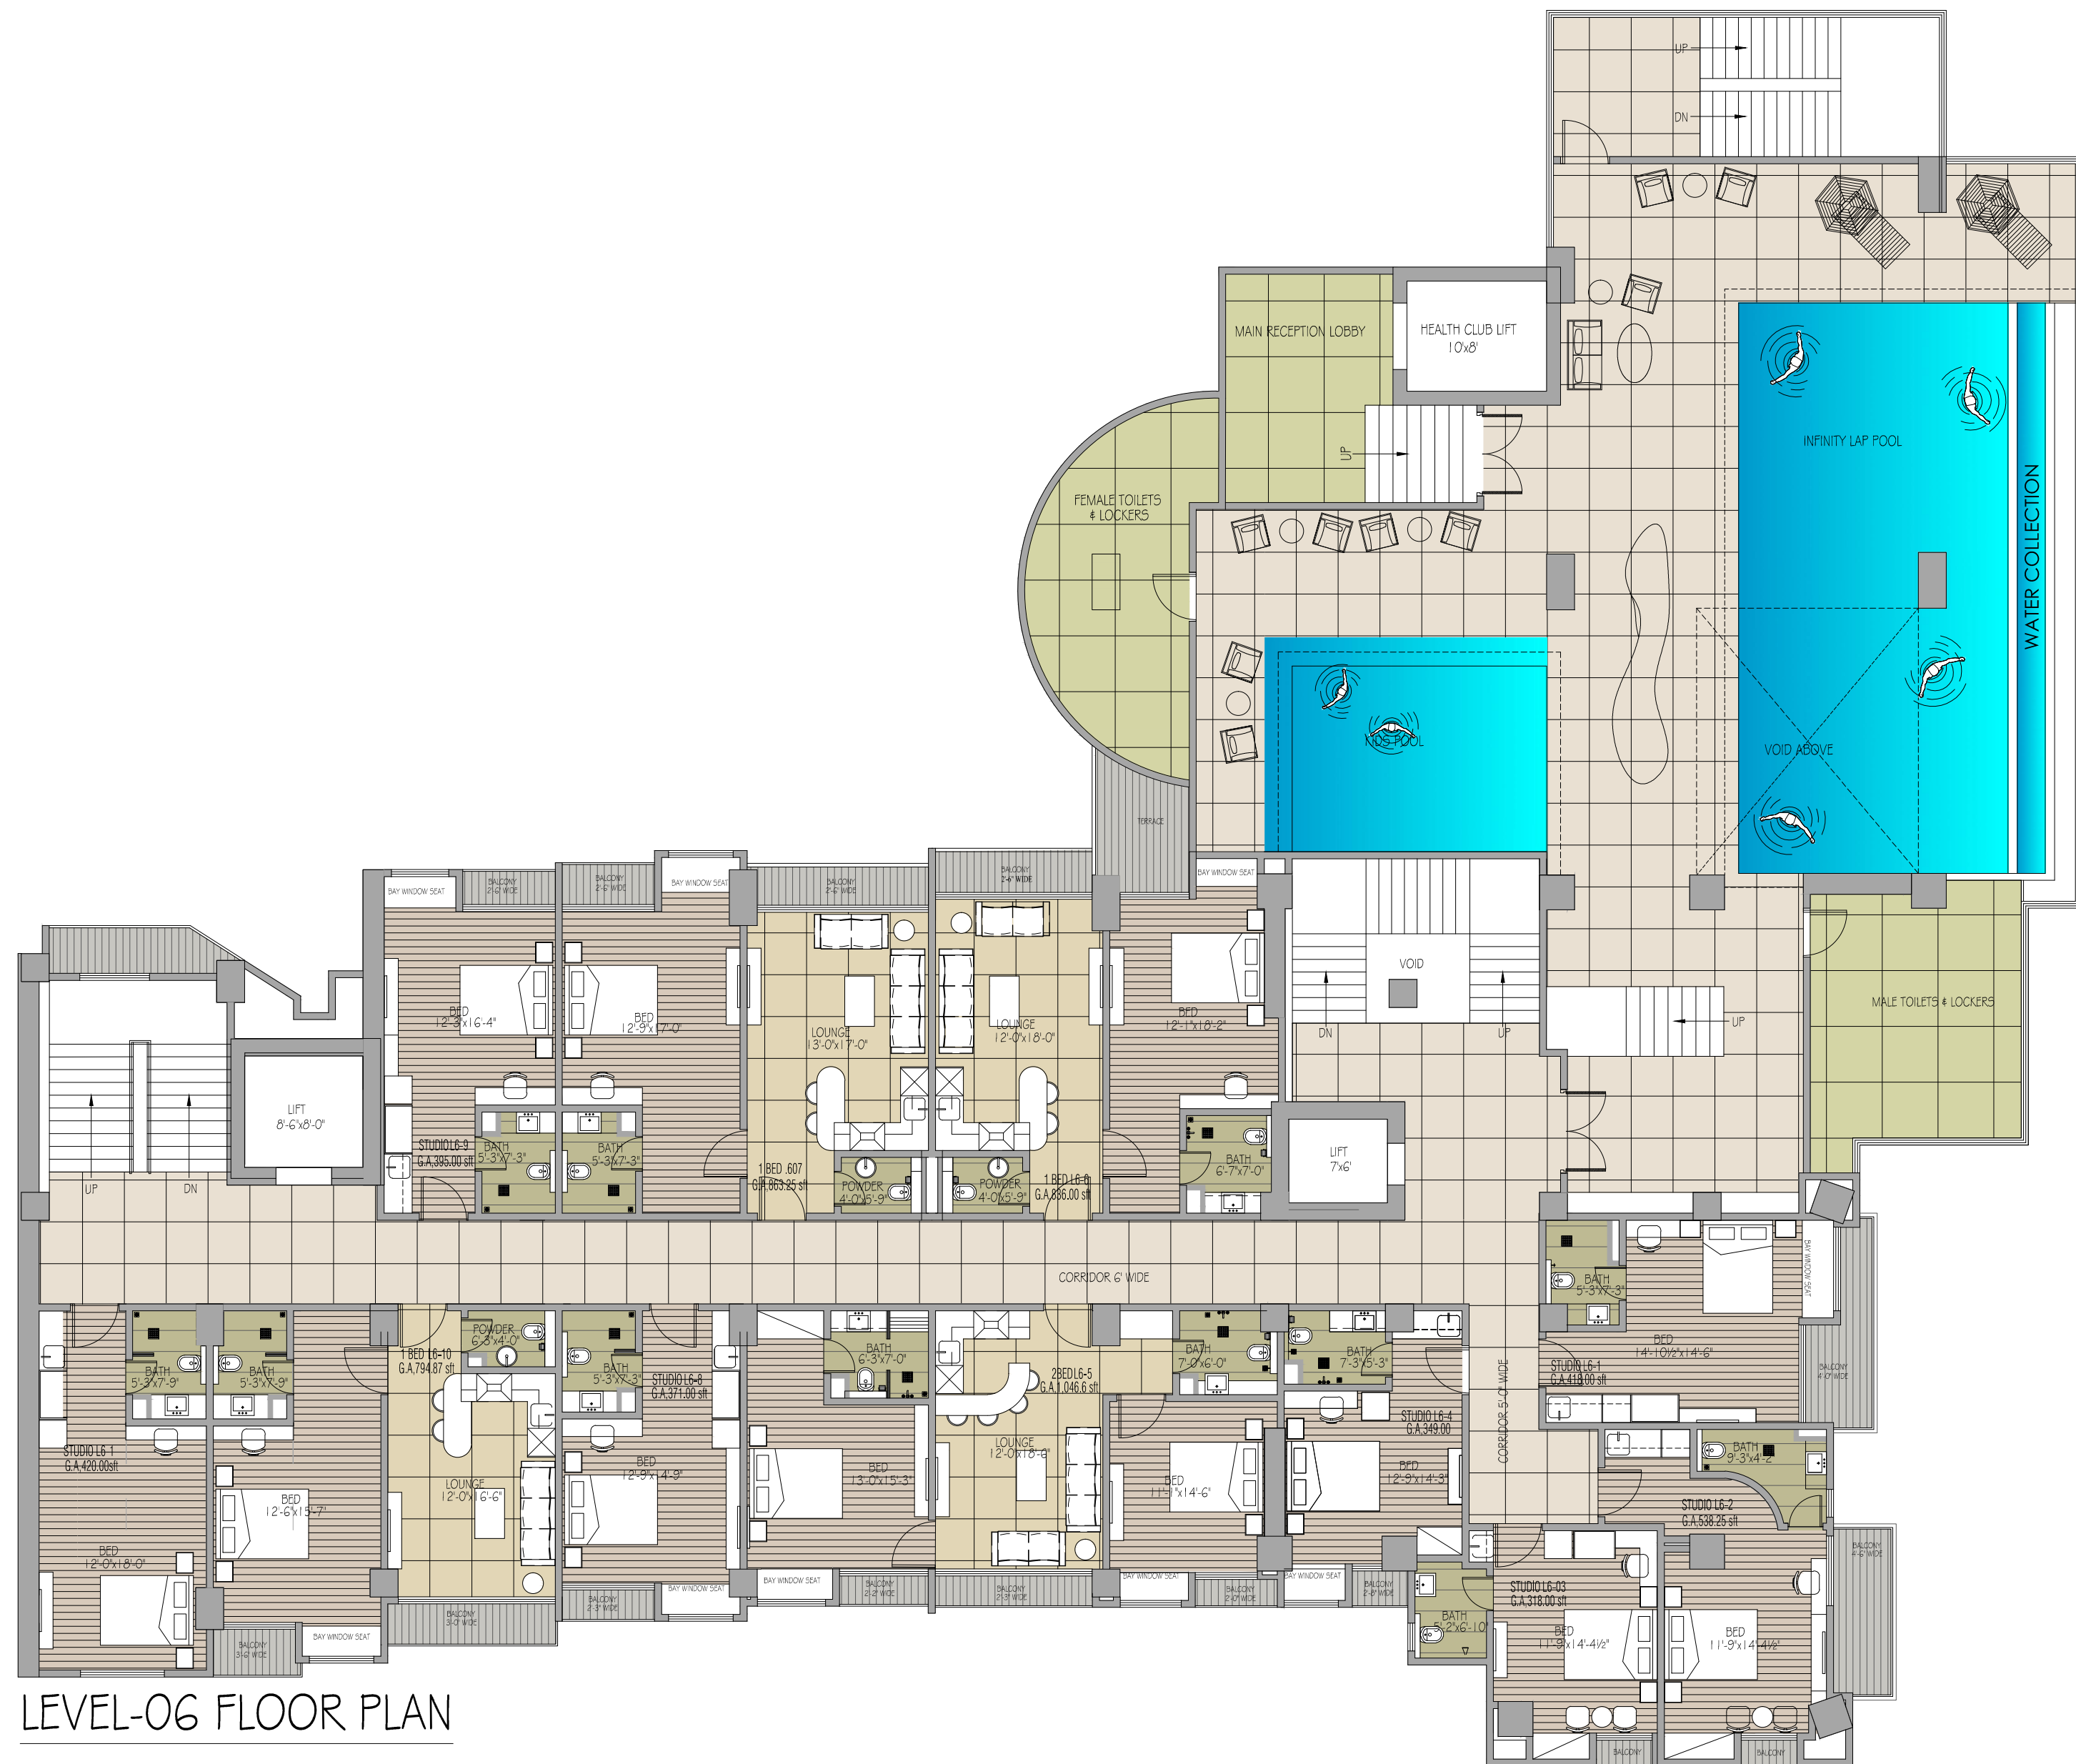

LEVEL-06 FLOOR PLAN

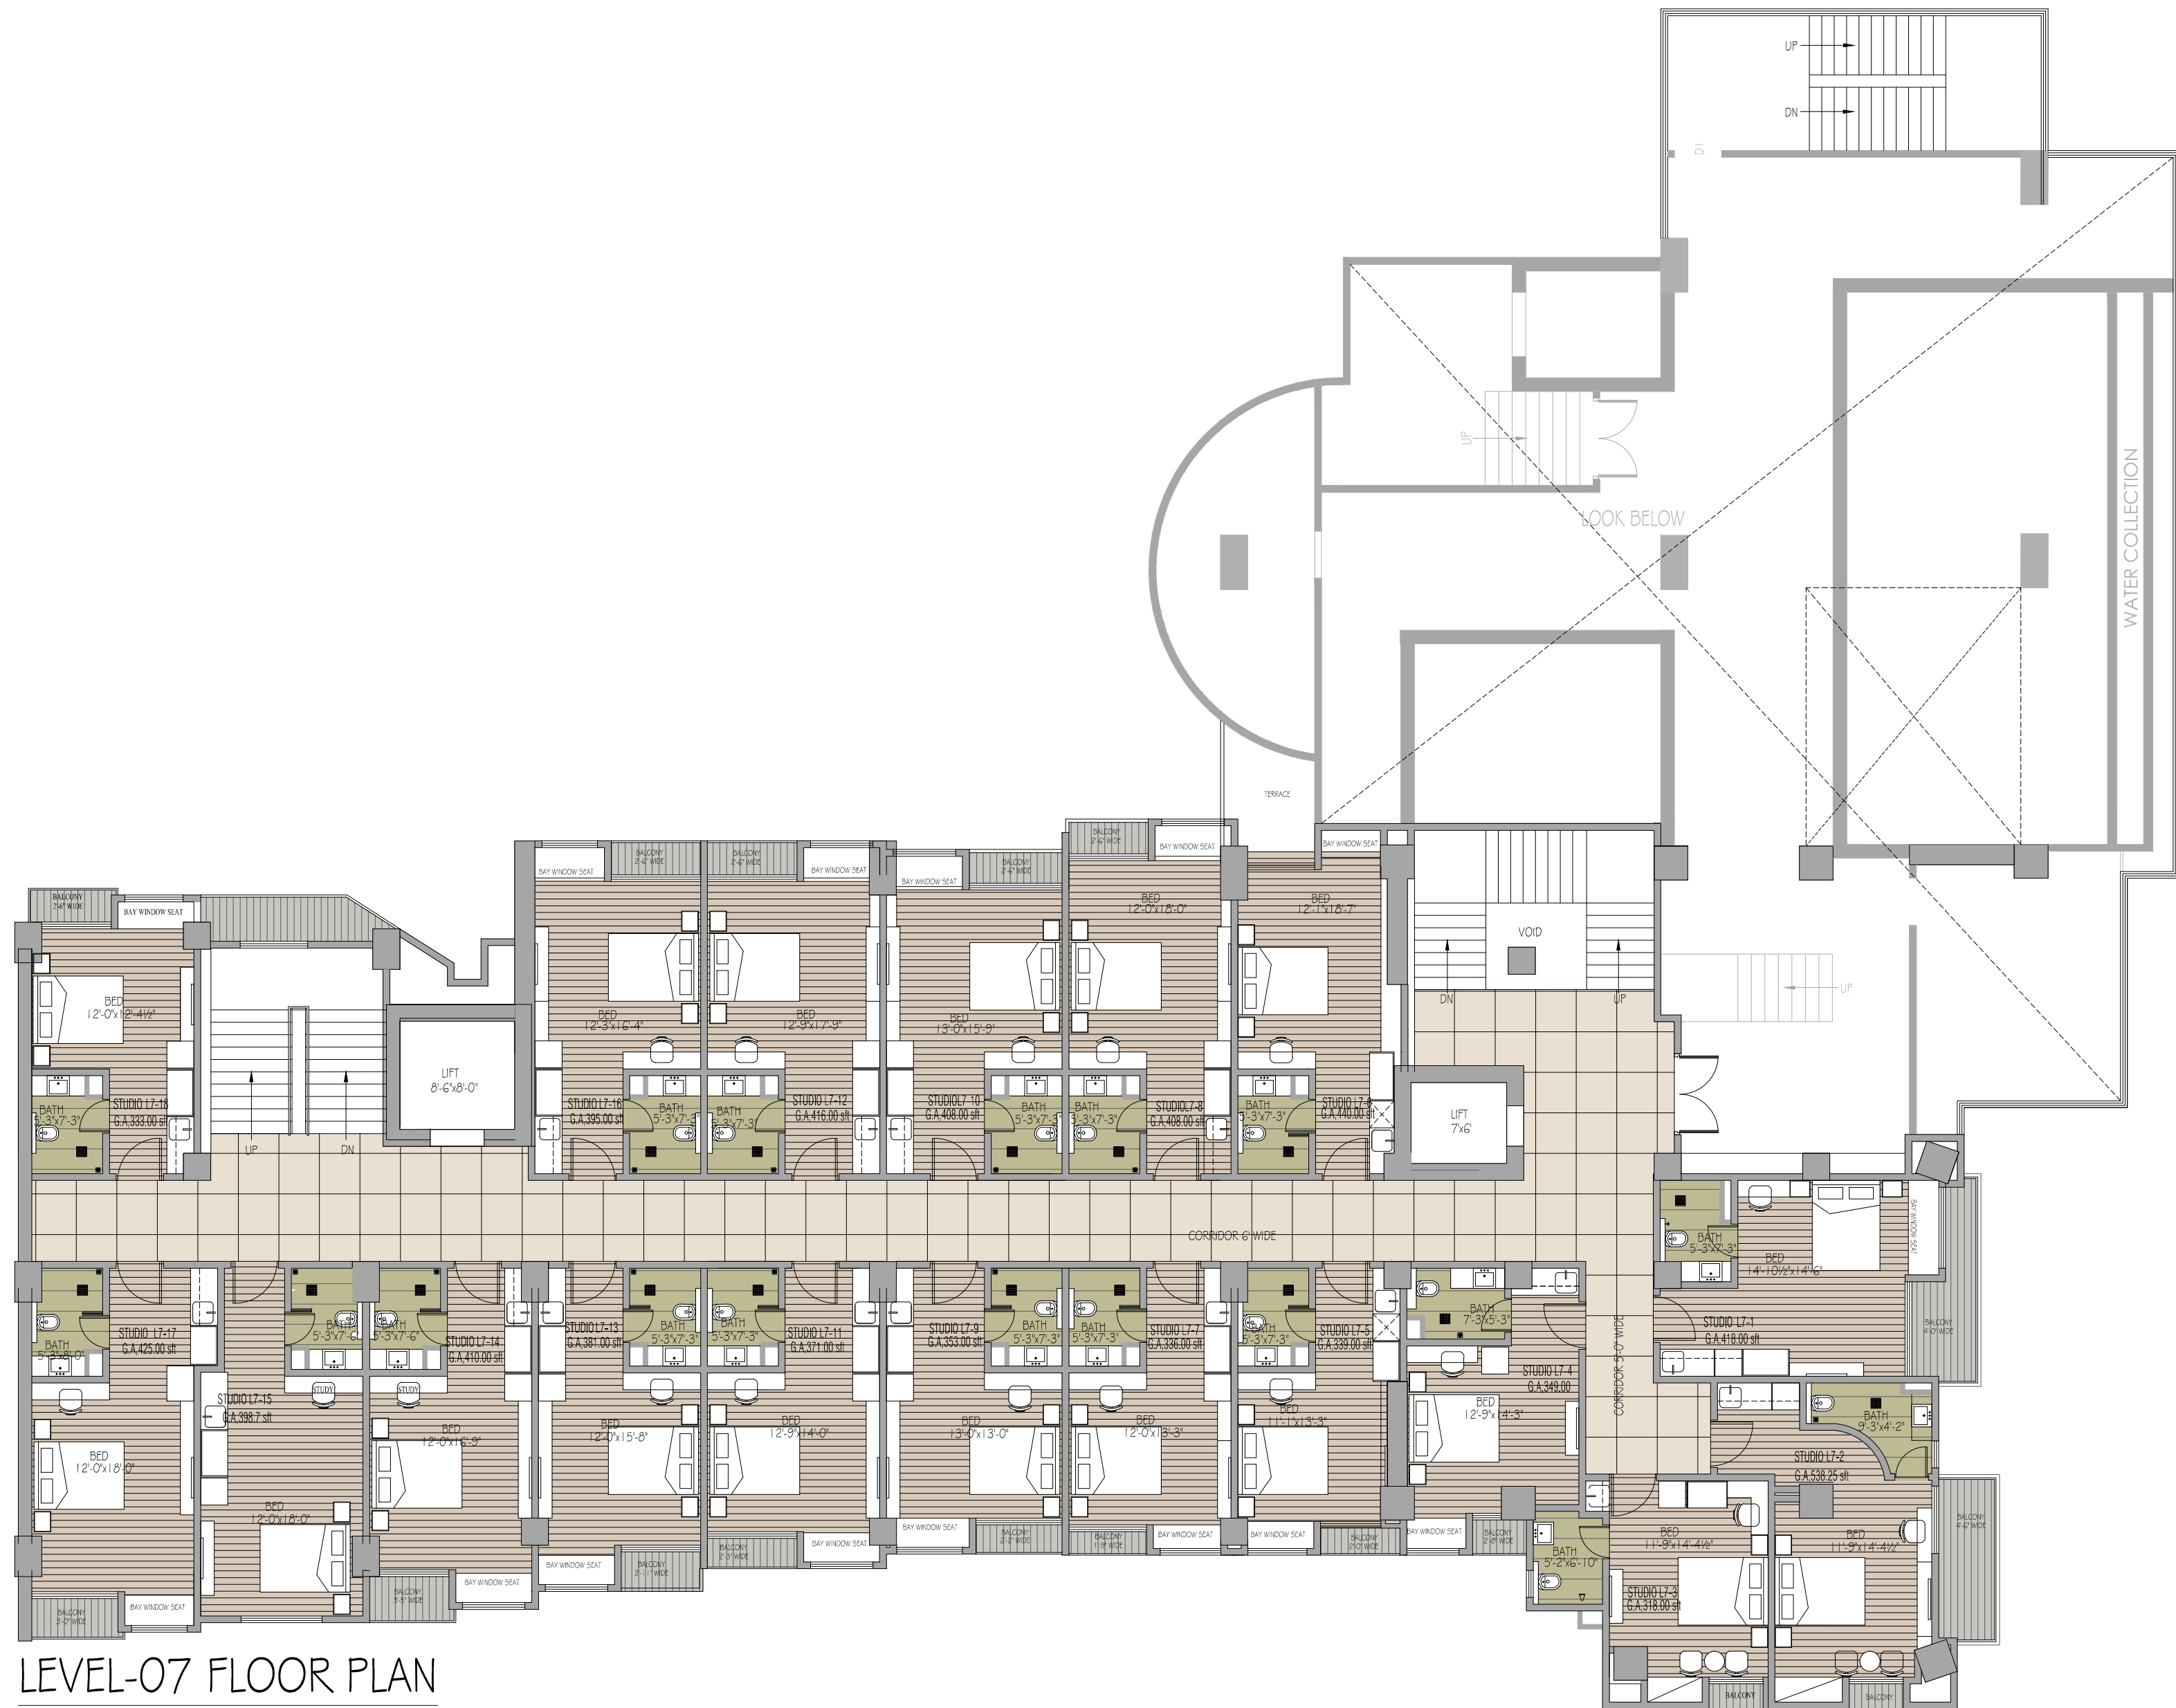

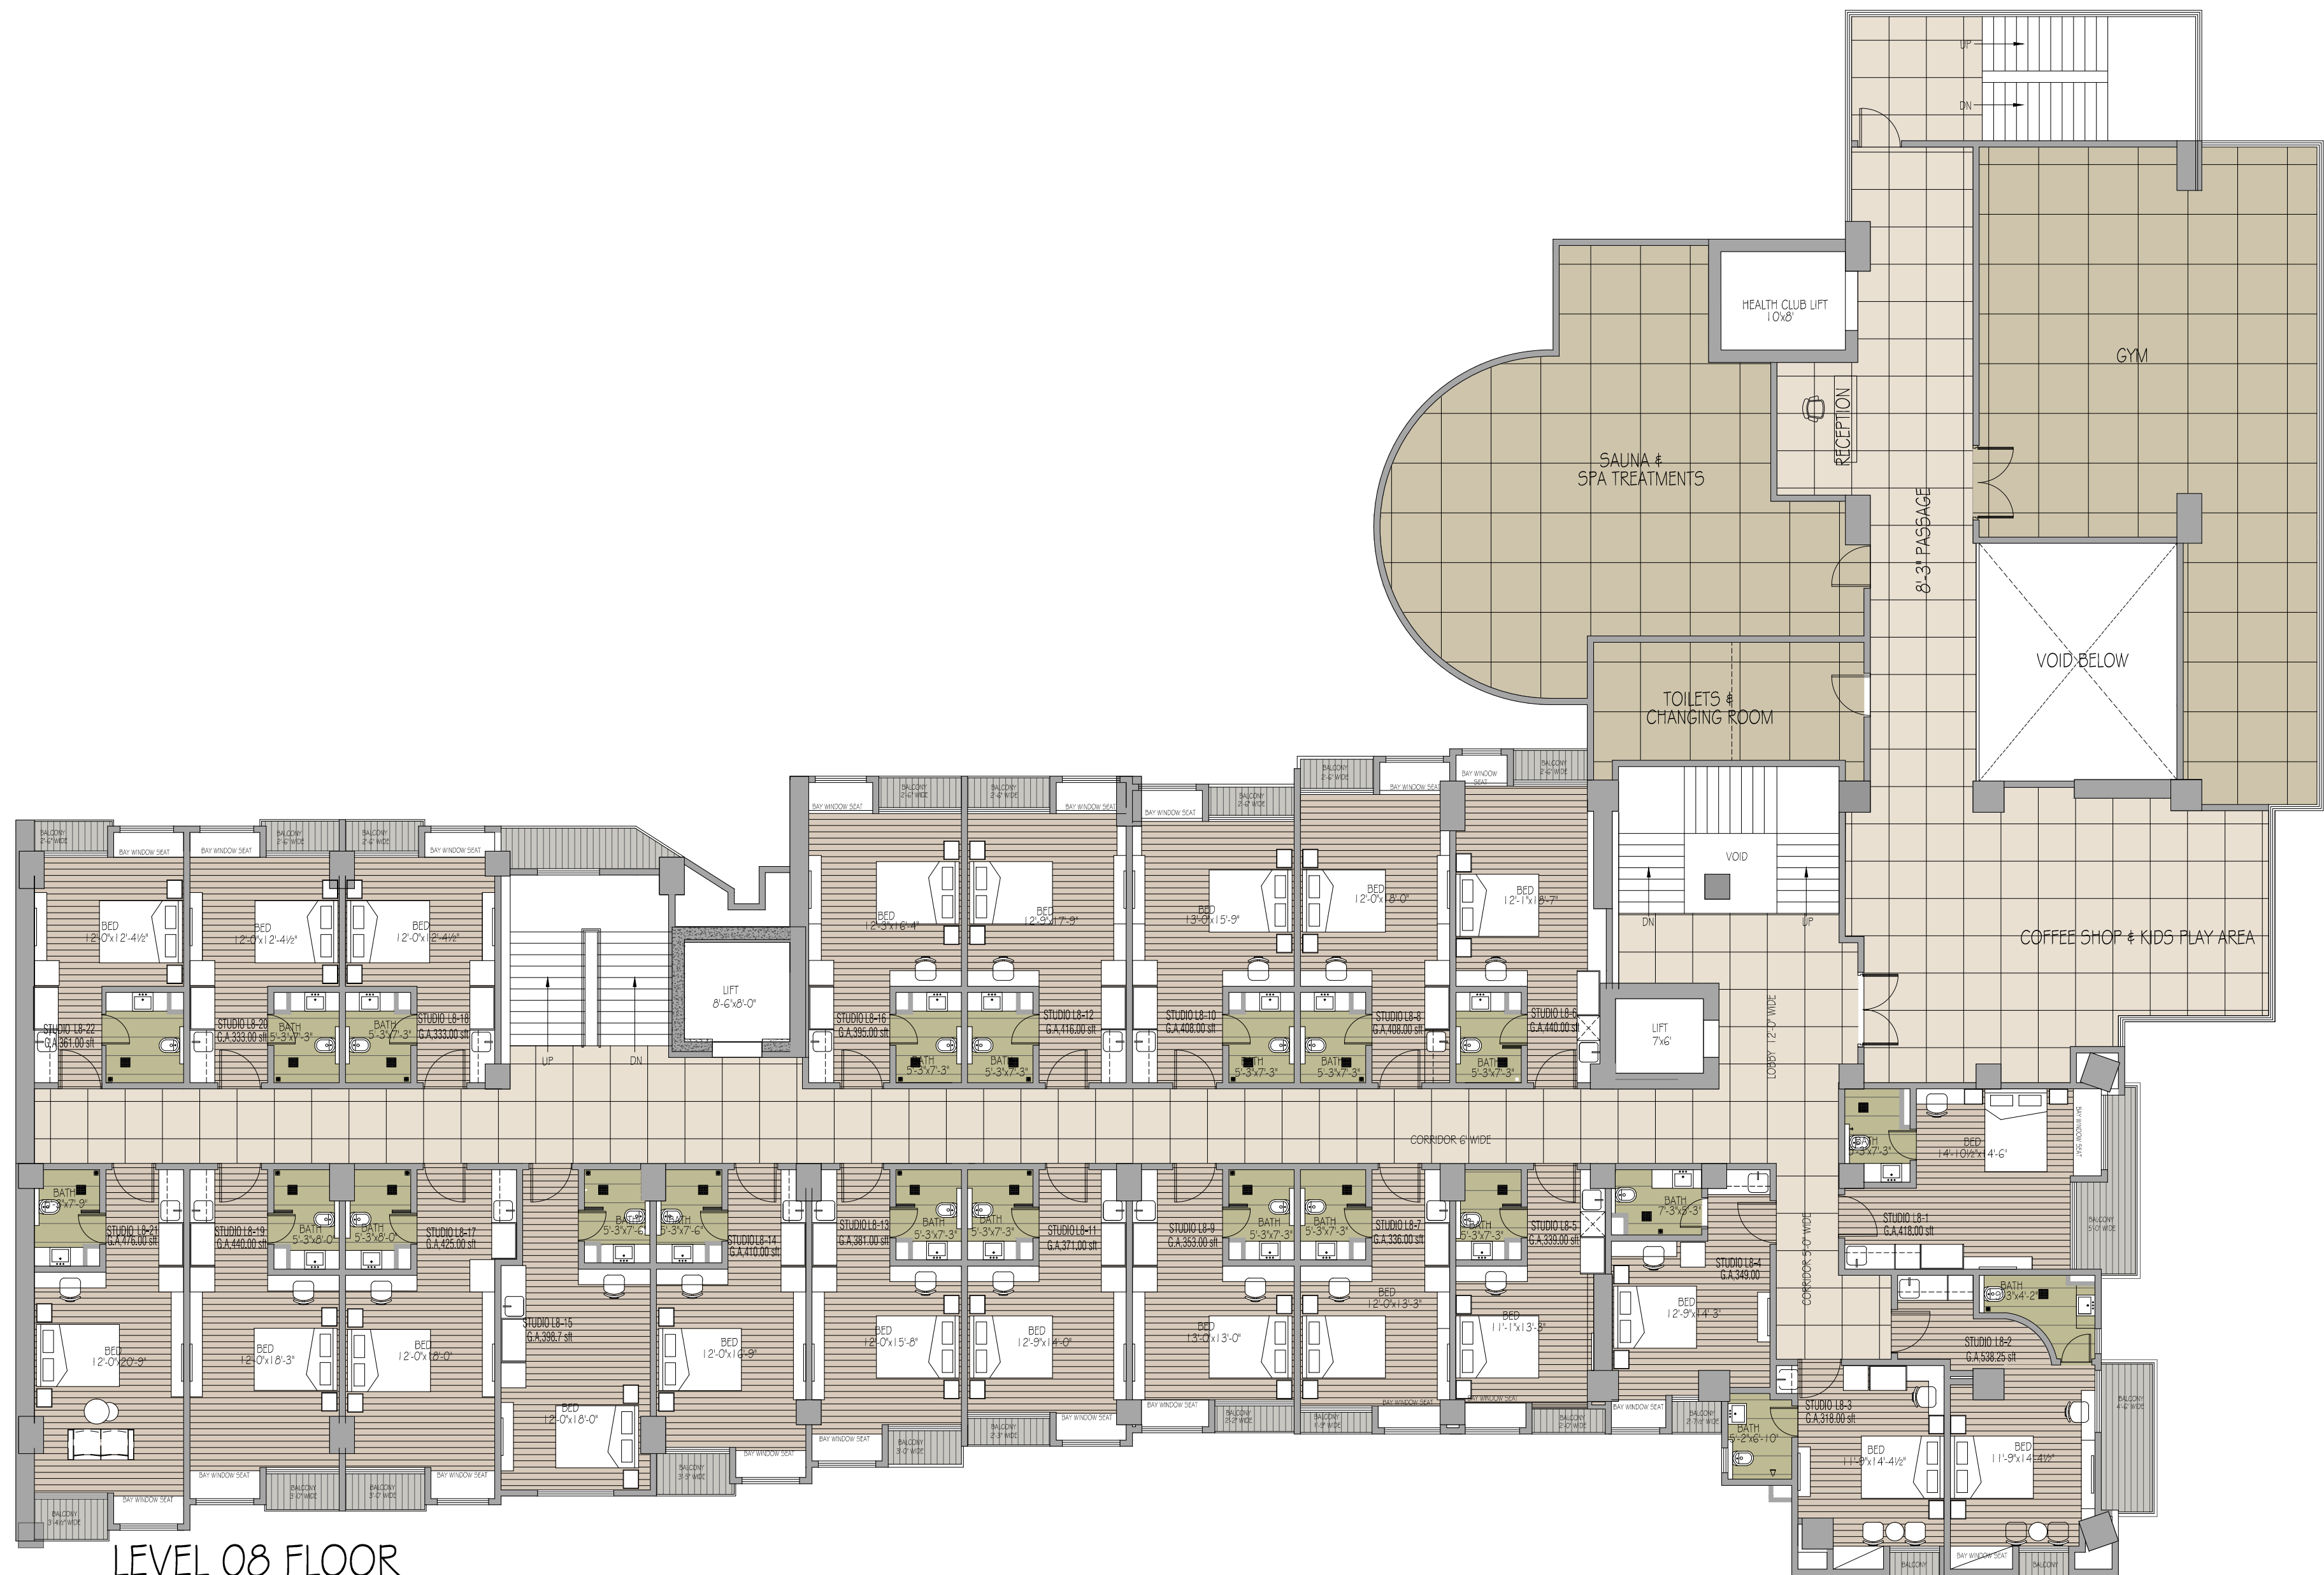


LEVEL 08 FLOOR






LEVEL-1 FLOOR PLAN


SAIF RESIDOR
NATHIA GALI

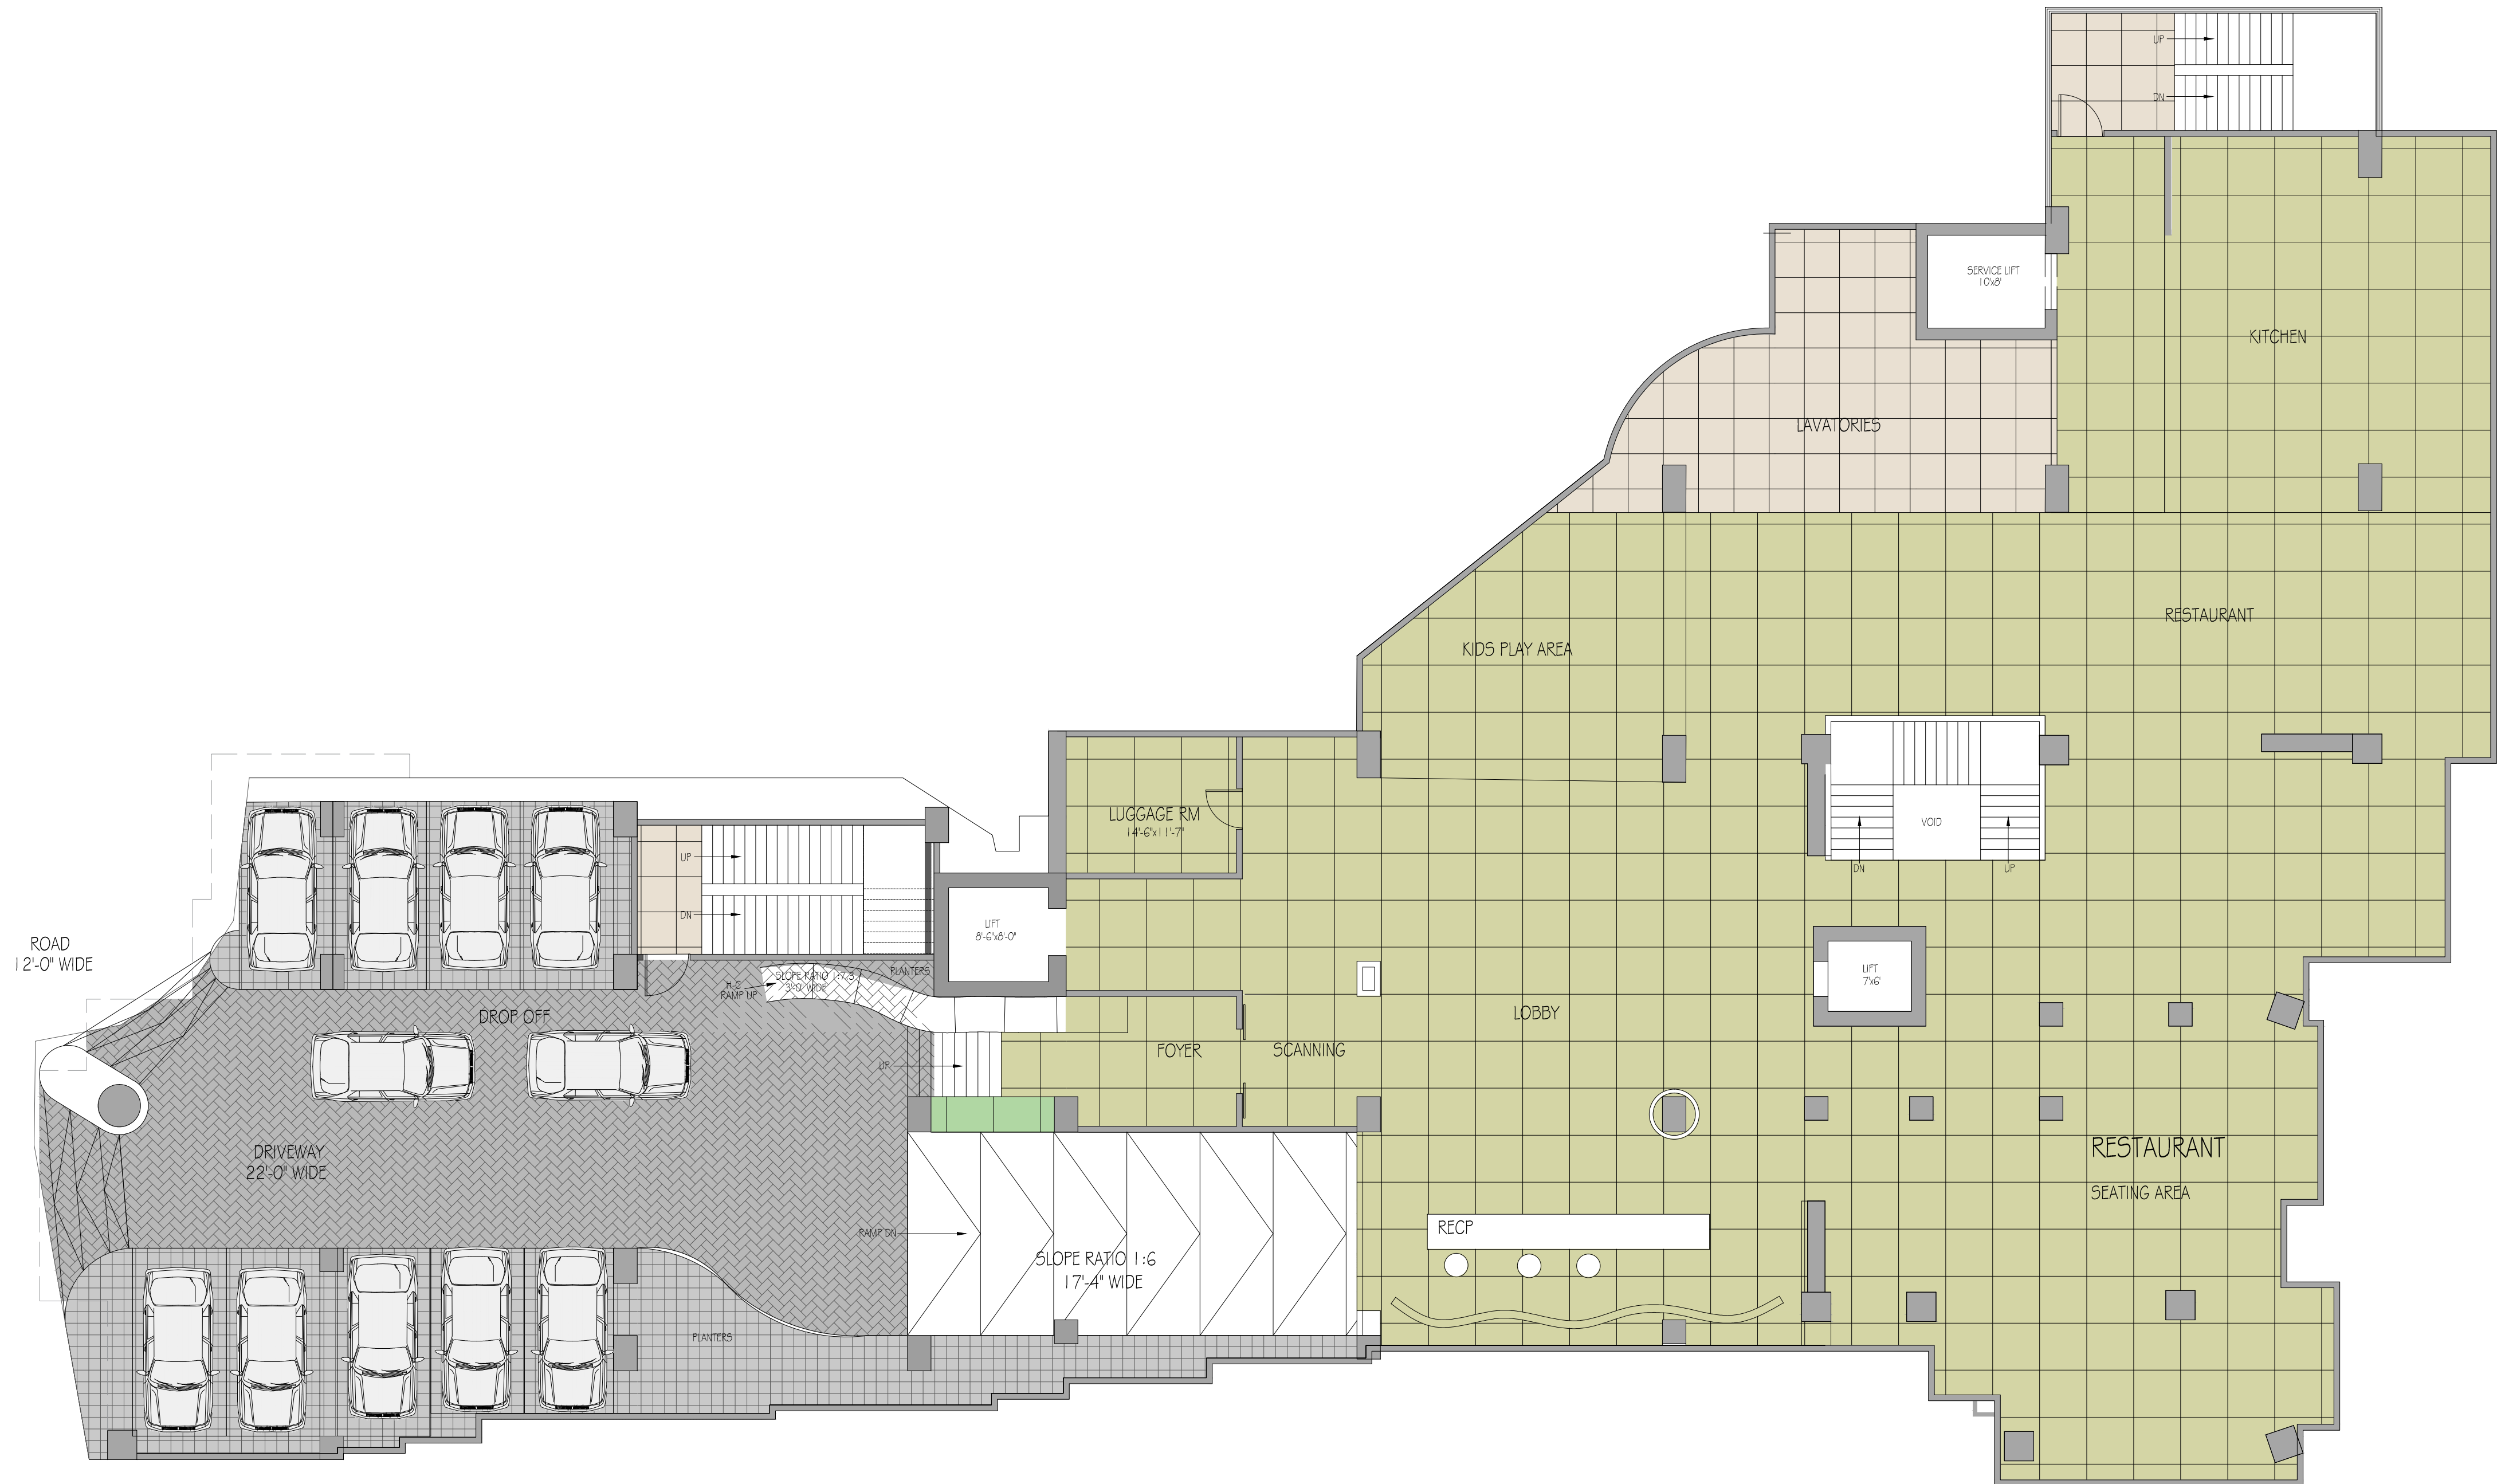


LEVEL-GROUND FLOOR

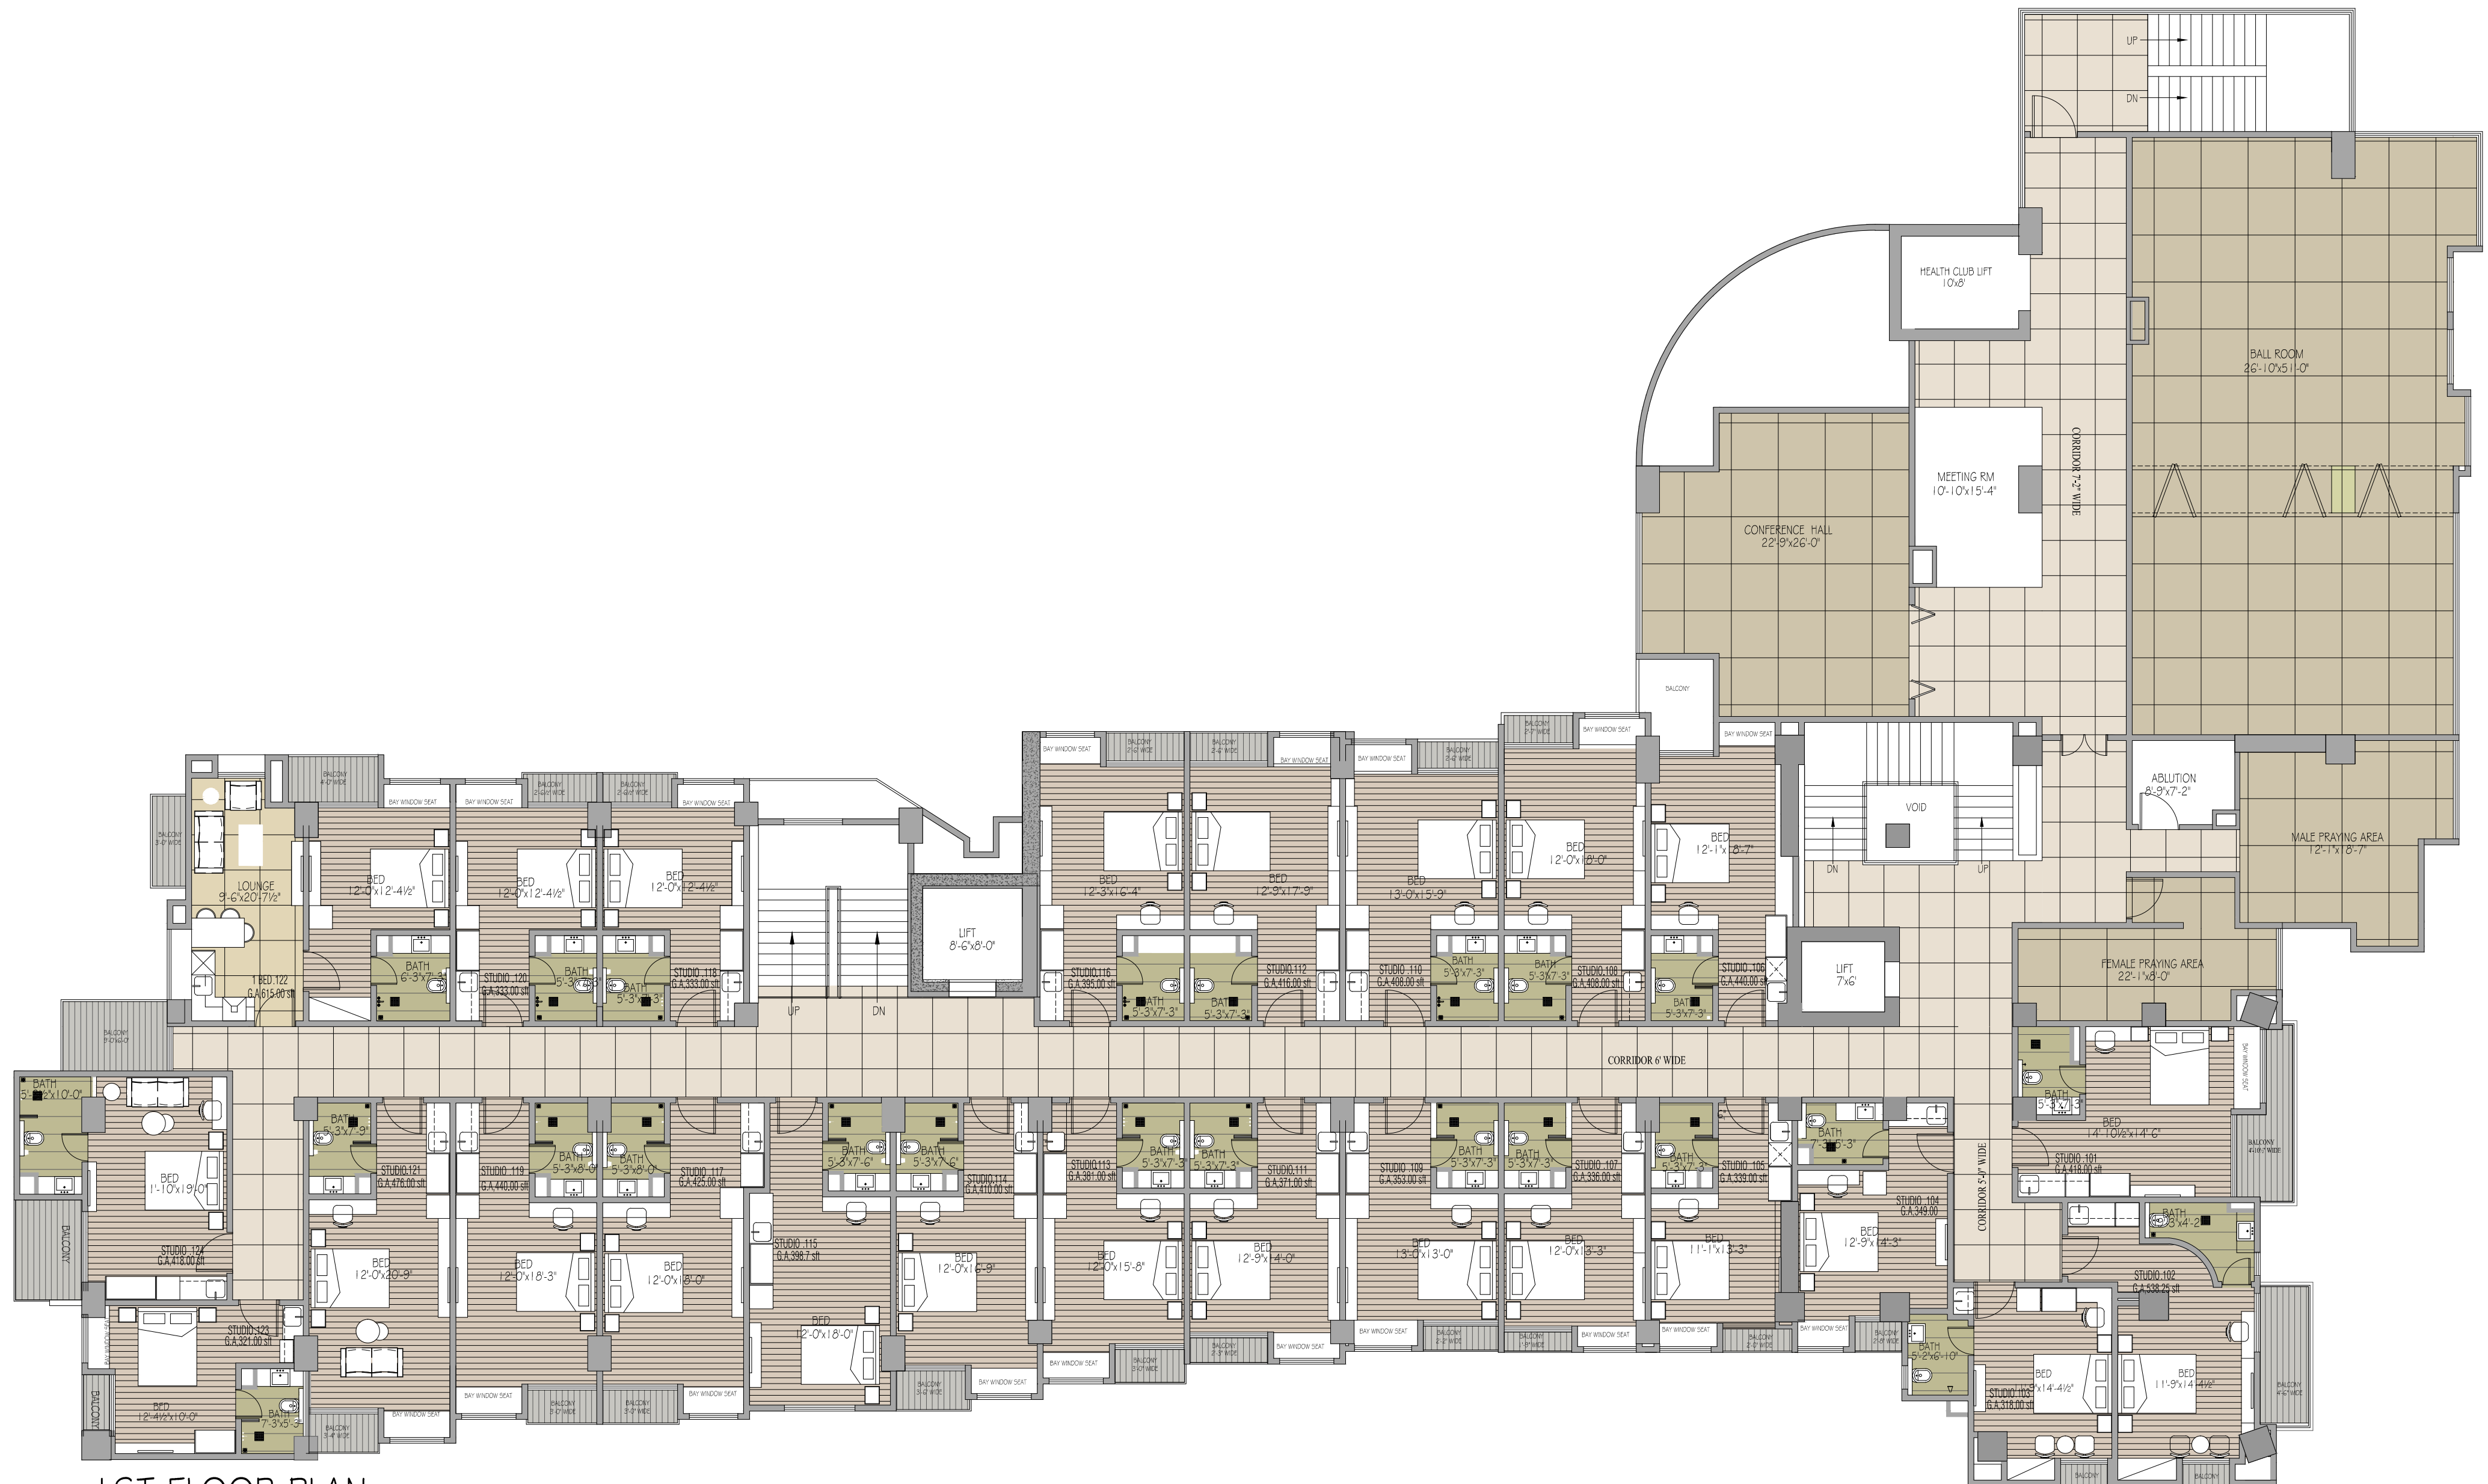

1ST FLOOR PLAN

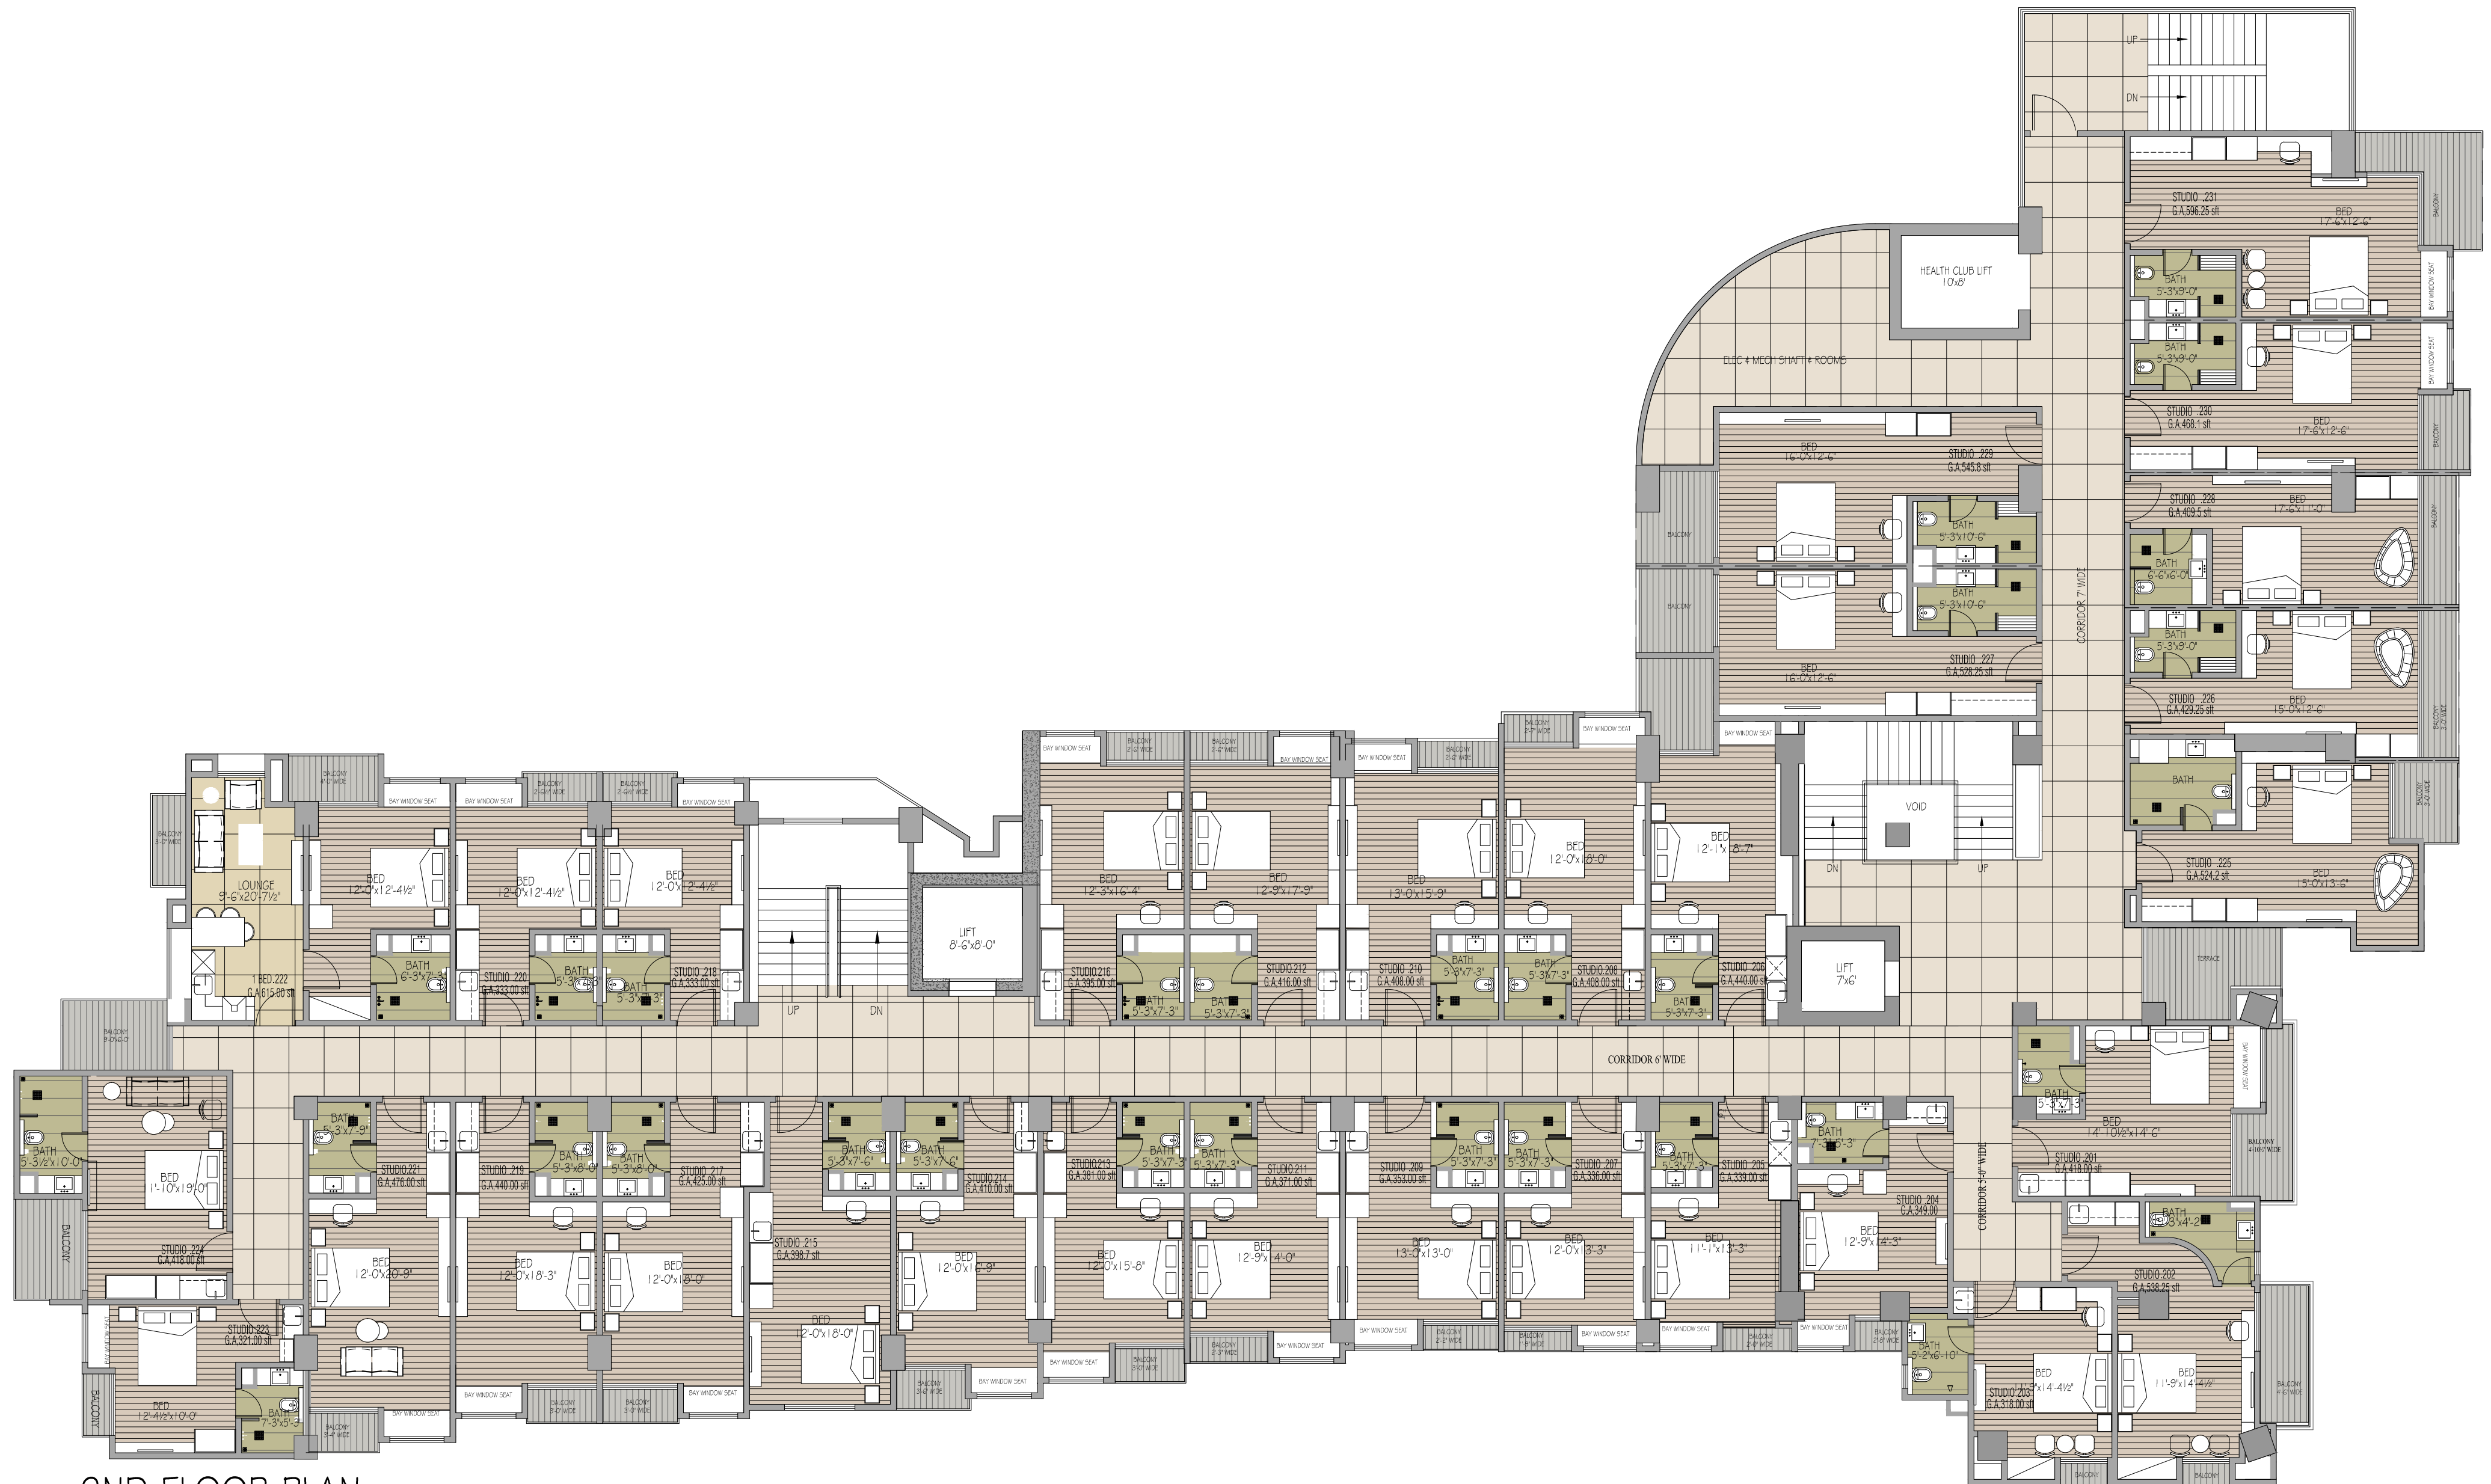

2ND FLOOR PLAN

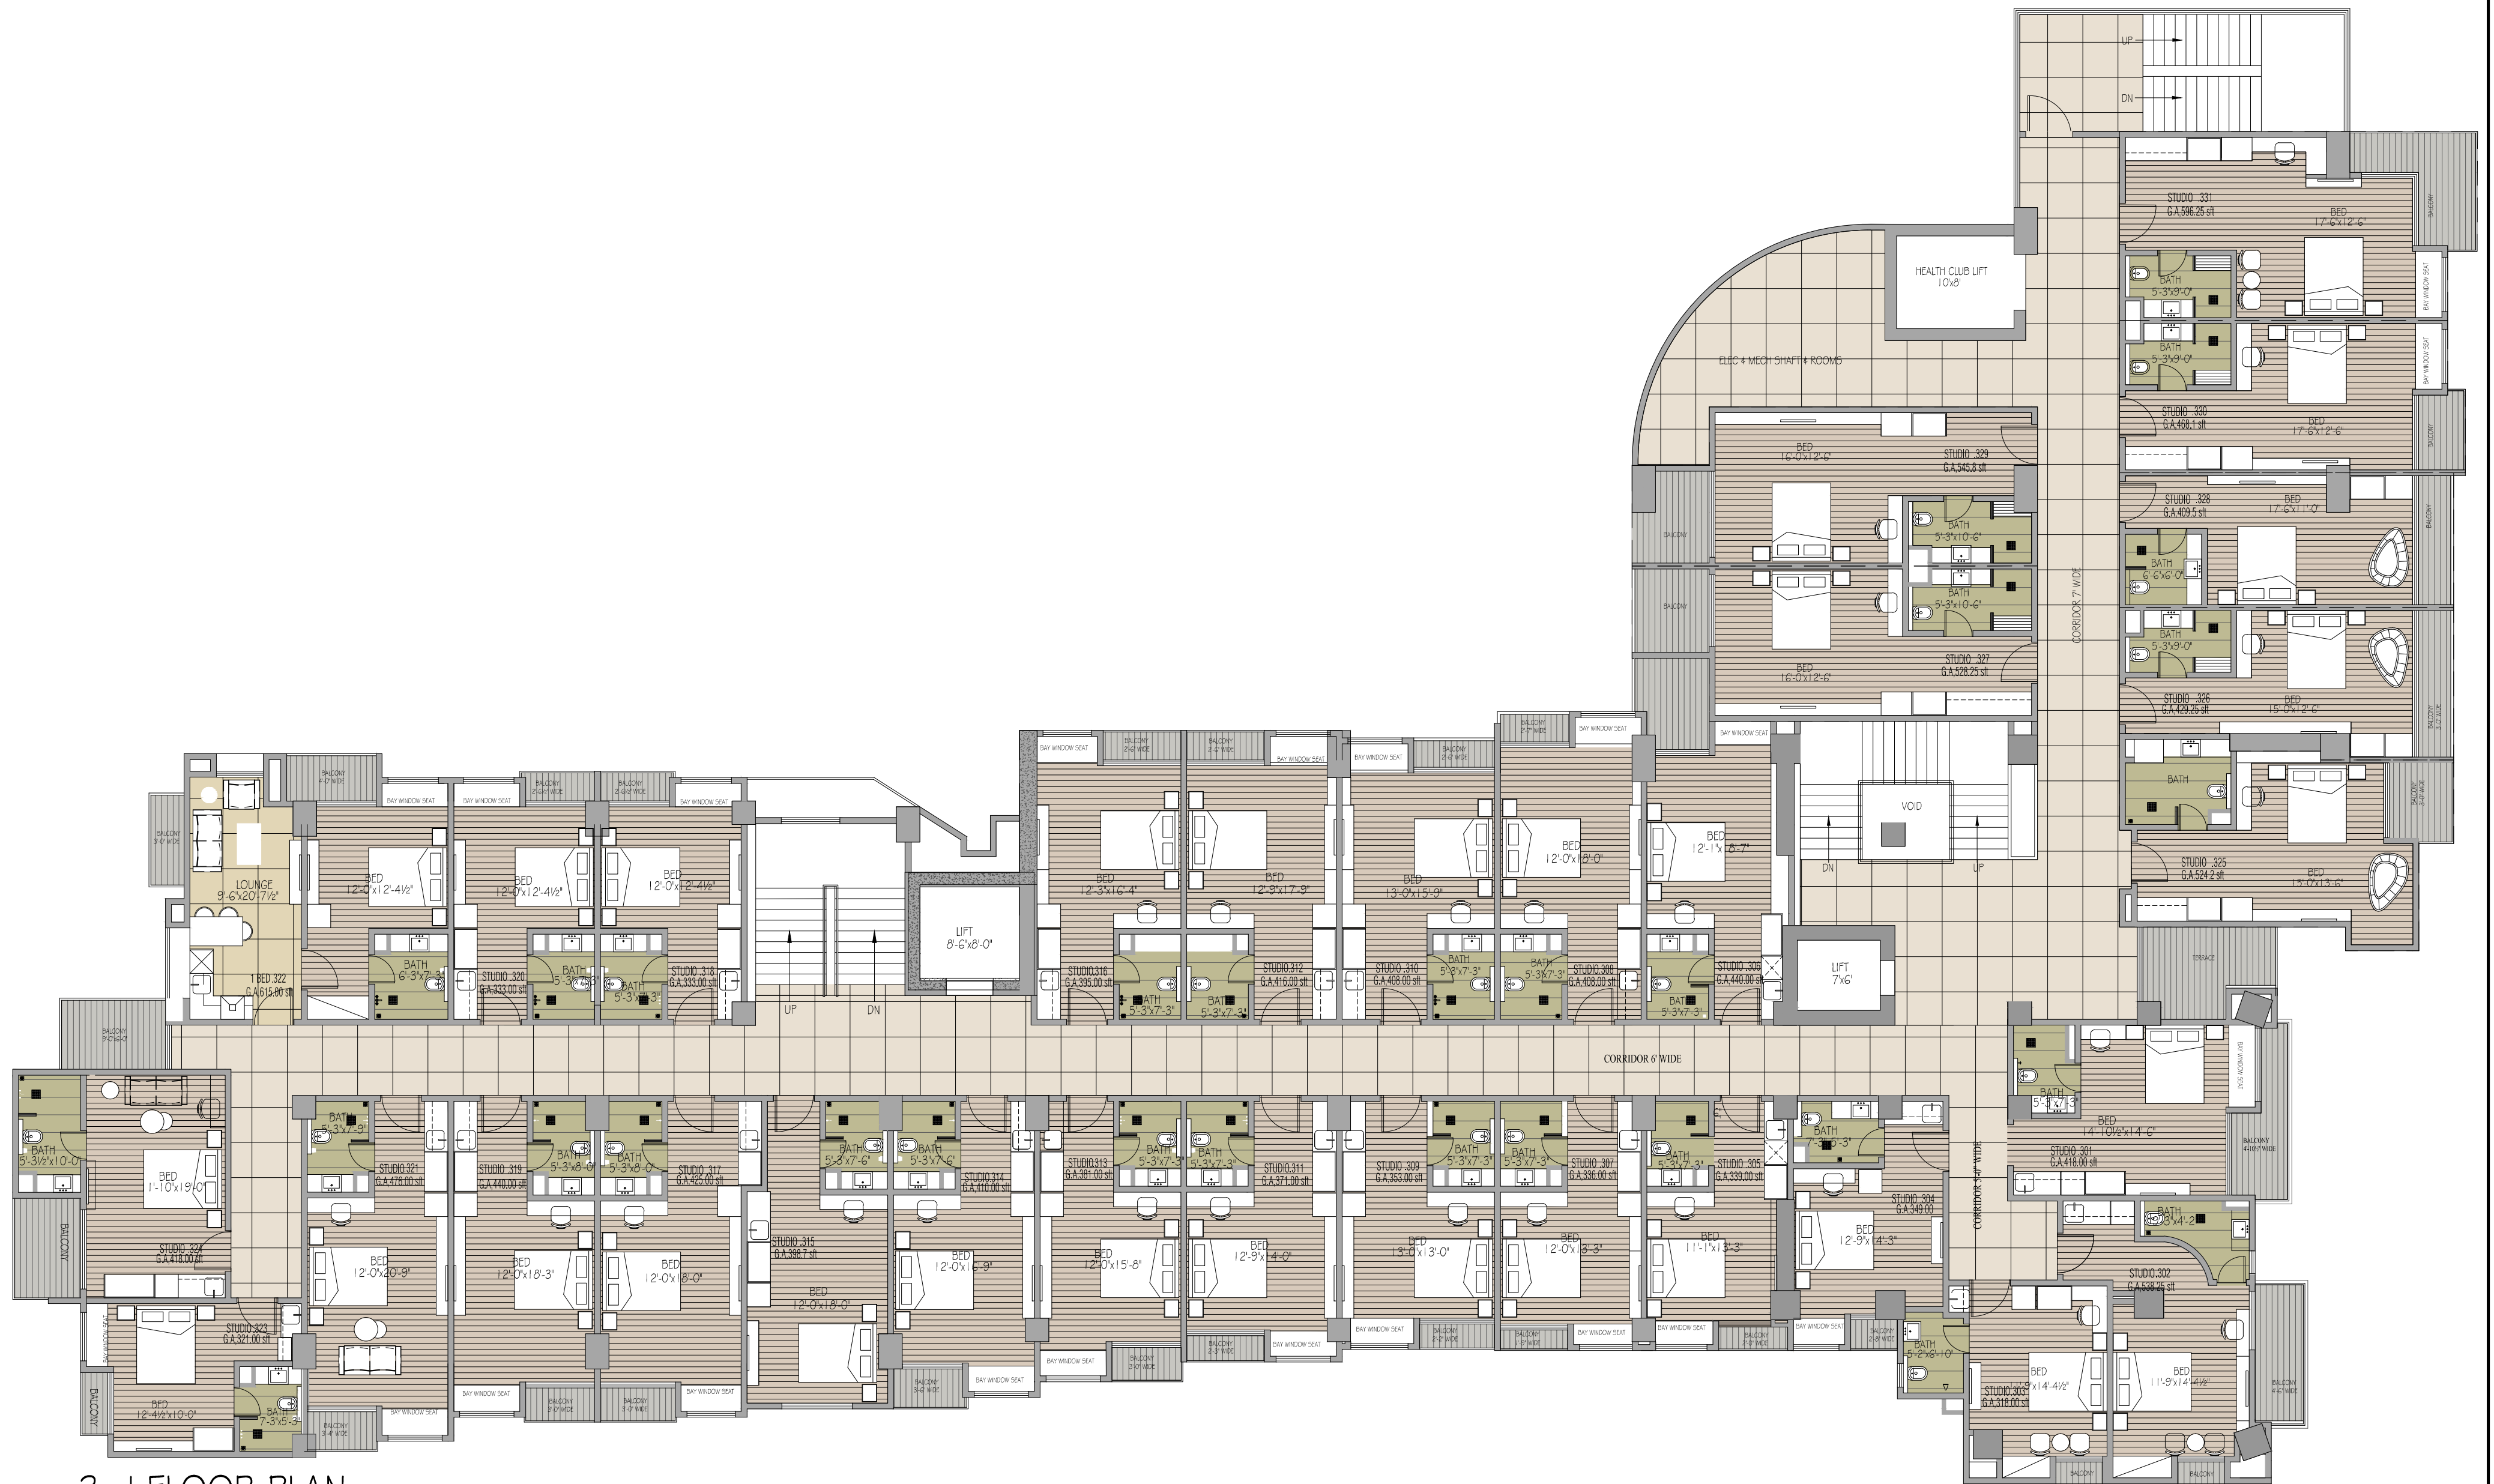

3rd FLOOR PLAN